



ELEVATED PLAY ACTIVITIES - TOTAL	14		
ELEVATED PLAY ACTIVITIES ACCESSIBLE BY TRANSFER	12	REQ'D	7
ELEVATED PLAY ACTIVITIES ACCESSIBLE BY RAMP	0	REQ'D	0
GROUND LEVEL ACTIVITY TYPE	3	REQ'D	3
GROUND LEVEL ACTIVITY QUANTITY	5	REQ'D	5

SITE PLAN

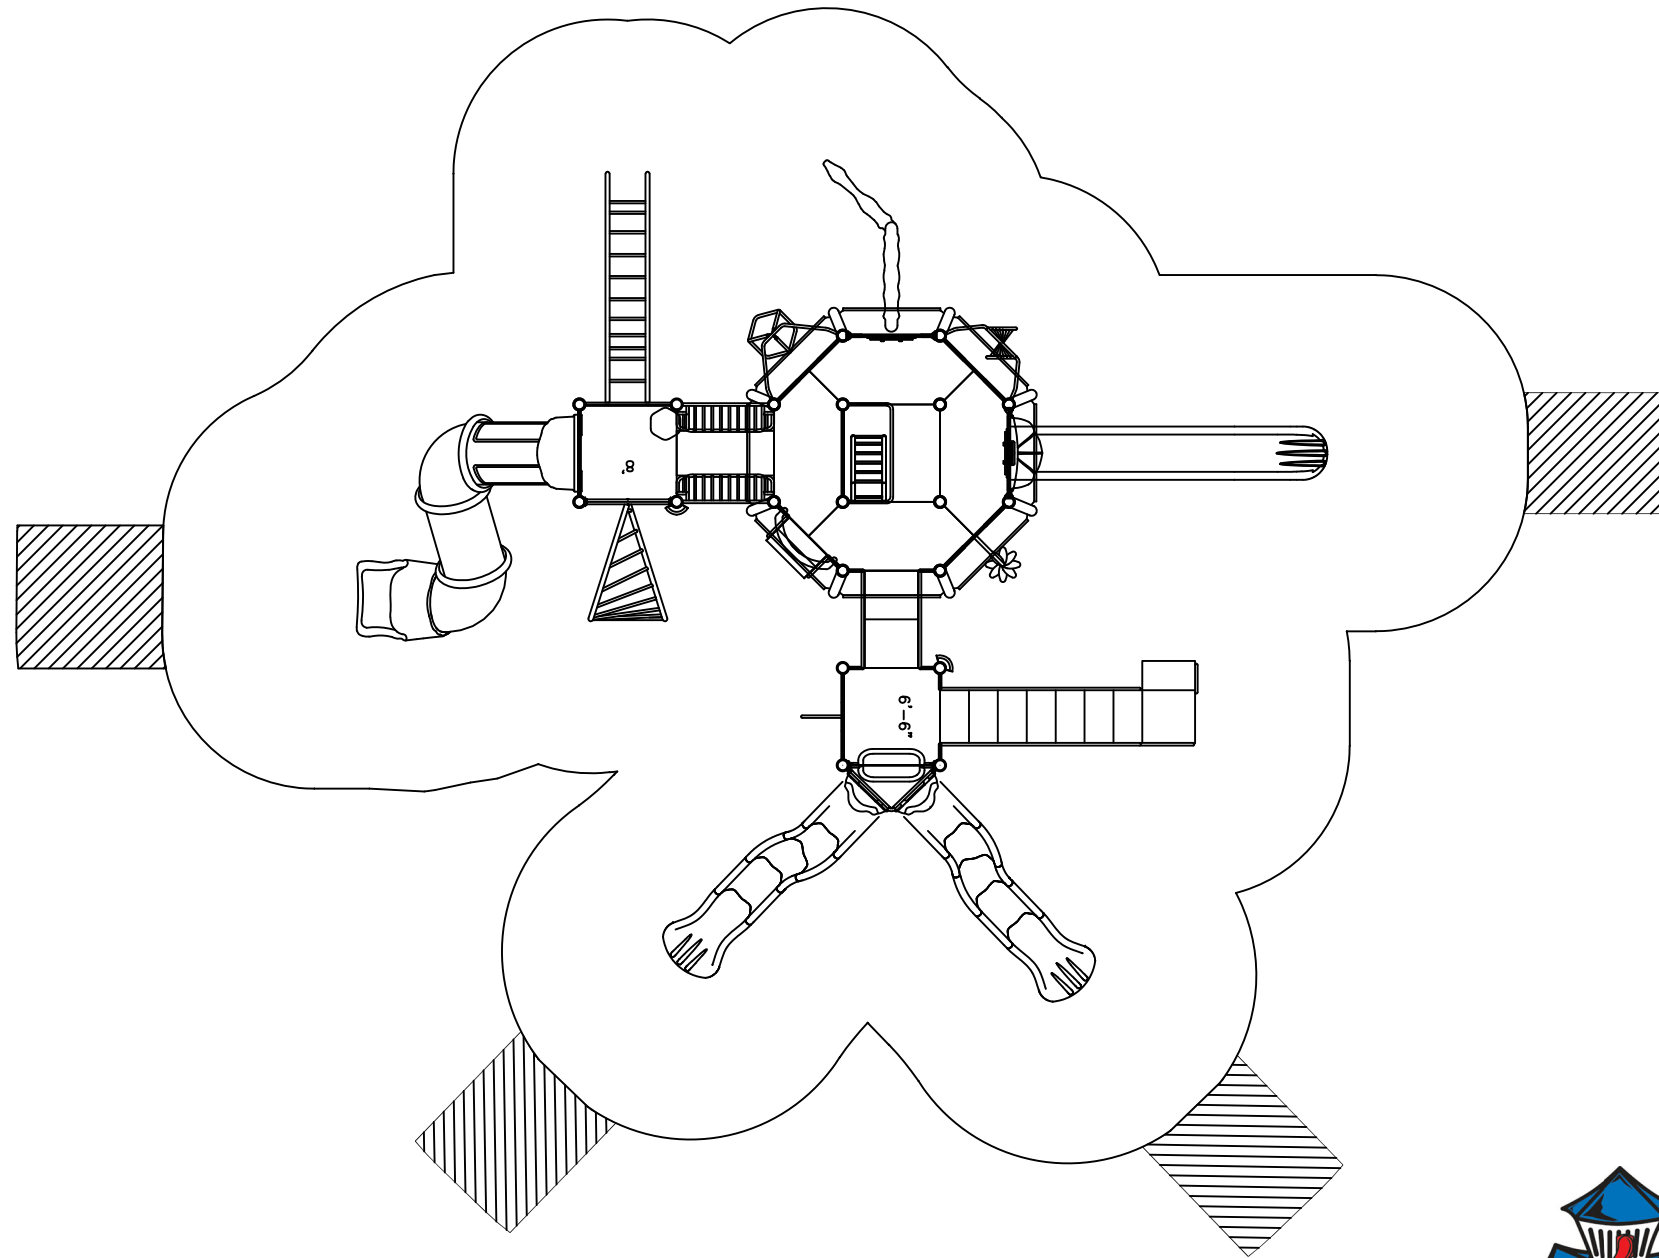

Play Area Capacity: 110-120

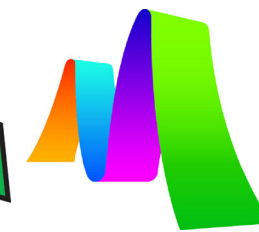


Miracle

To promote safe and proper equipment use by children, Miracle recommends the installation of either a Miracle safety sign or other appropriate safety signage near each playsystem's main entry point(s) to inform parents and supervisors of the age appropriateness of the playsystem and general rules for safe play.


AN ENERGY ABSORBING PROTECTIVE SURFACE IS REQUIRED UNDER & AROUND ALL PLAY SYSTEMS.

714-C638		✓	CSA COMPLIANT	DESIGNED FOR AGES 5-12	DATE: 10/22/2019	
GROUND SPACE: 40' X 35' PROTECTIVE AREA: 57' X 40'		✓	ANNEX H COMPLIANT		SCALE: 1/8" = 1'-0"	
				ADDITIONAL GROUND LEVEL ACCESSIBLE ITEMS NEEDED FOR ADA COMPLIANCE		
				TYPE: 0	QUANTITY: 0	CINDI SHEET 1 of 2


LEVEL 1

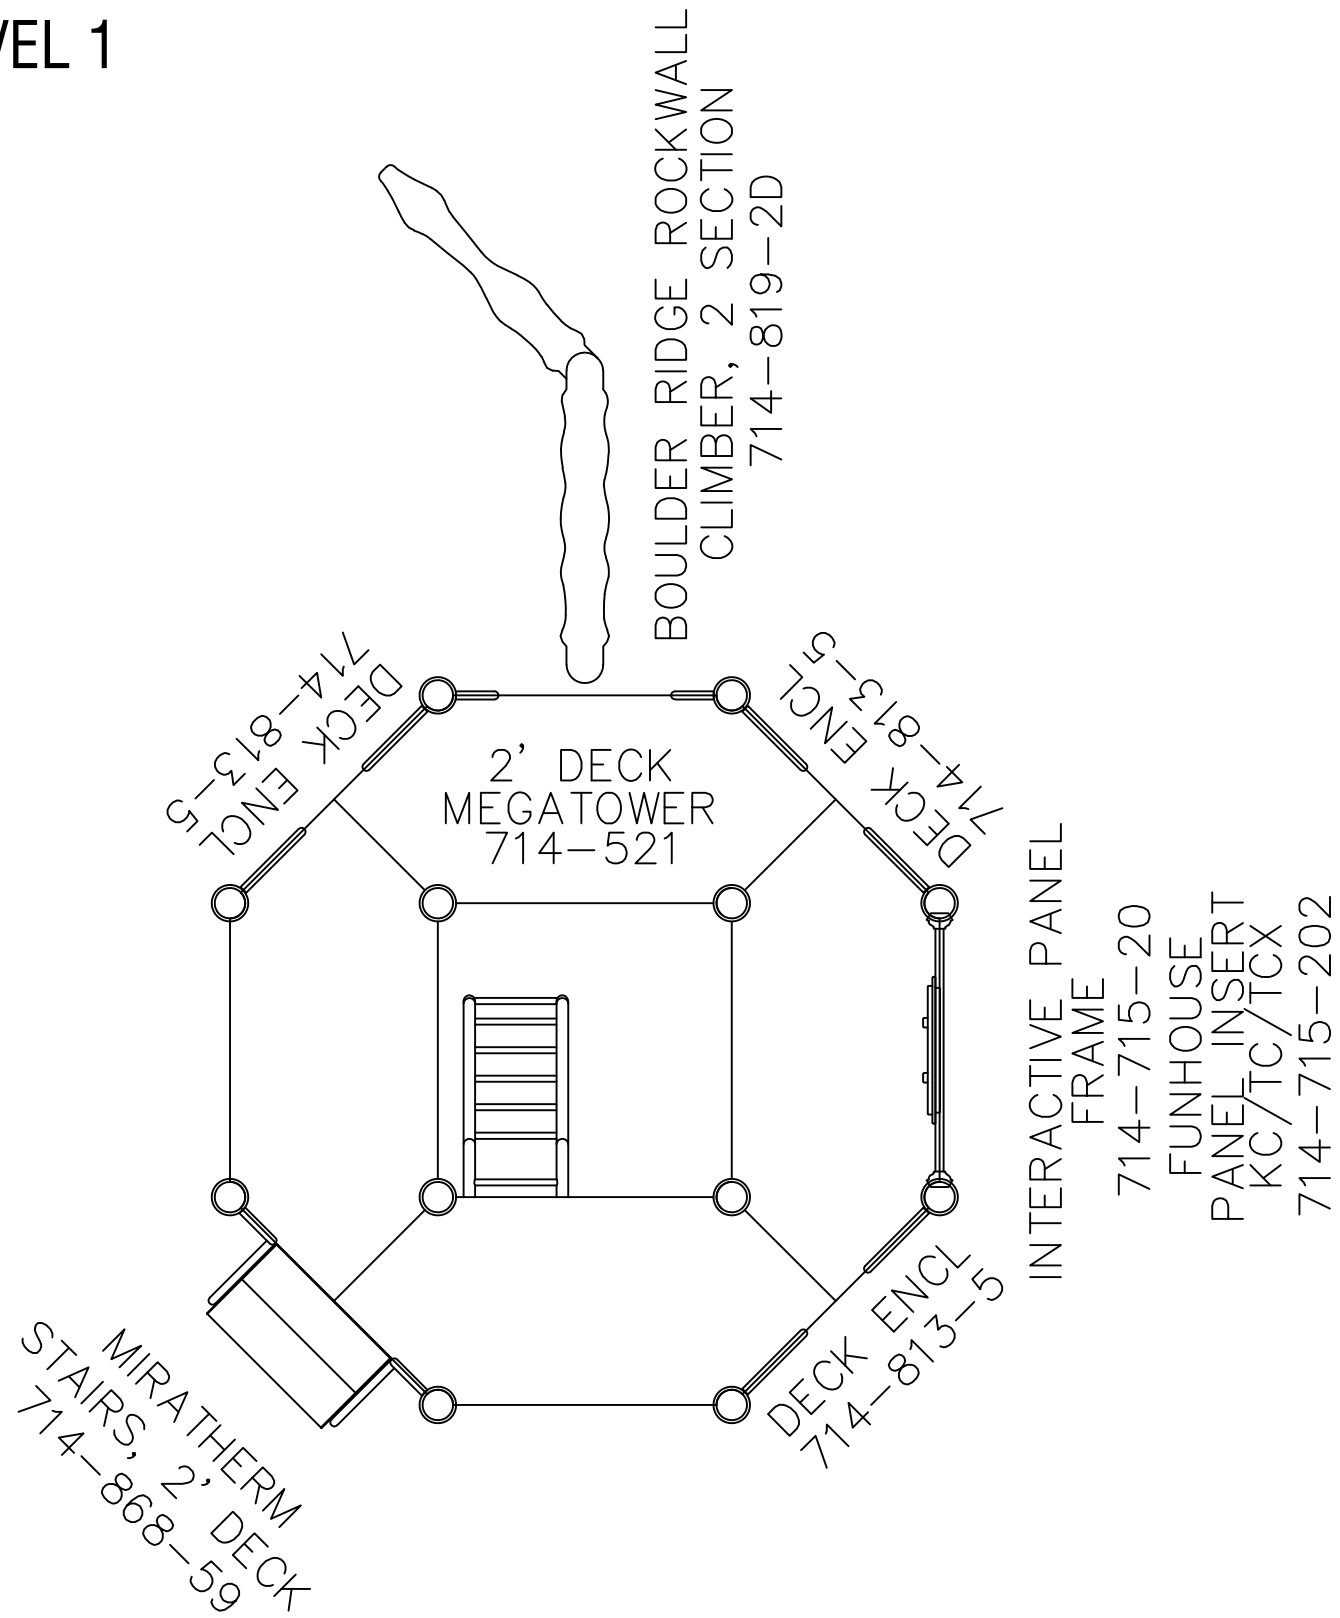

LEVEL 2

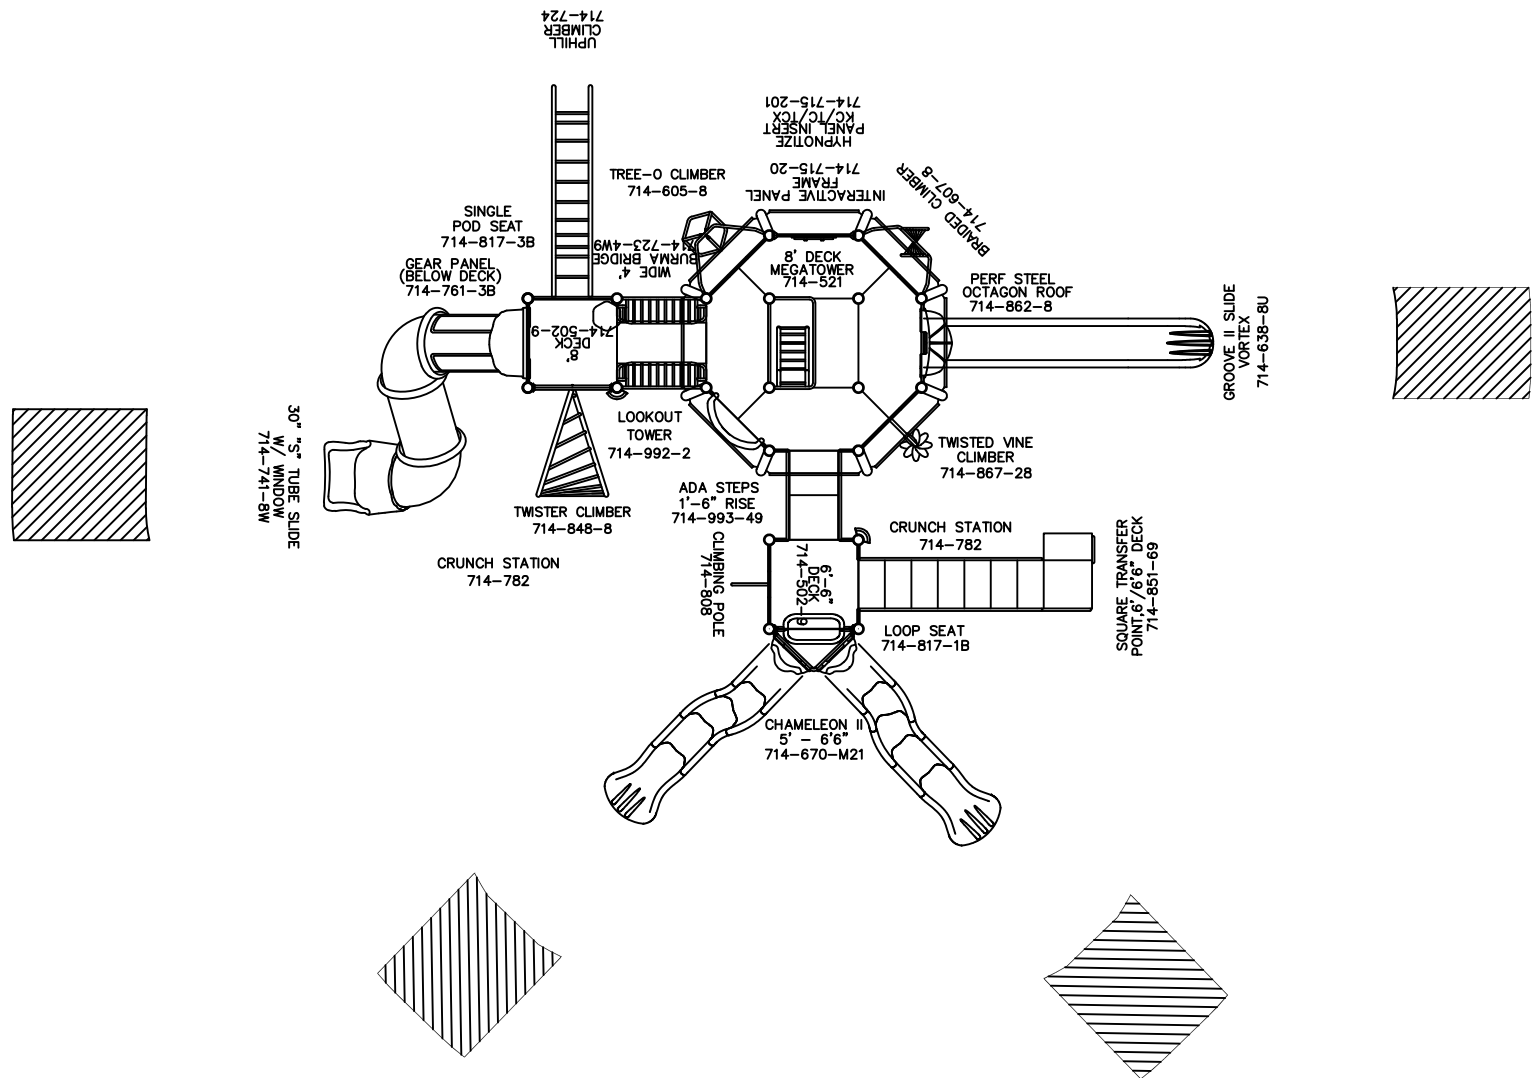

THE PLAY COMPONENTS IDENTIFIED IN THIS PLAN ARE IPEMA CERTIFIED. THE USE AND LAYOUT OF THESE COMPONENTS CONFORM TO THE REQUIREMENTS OF CAN/CSA-Z614.

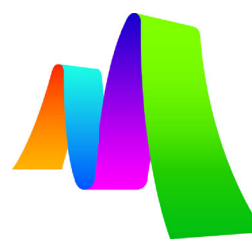

Miracle

714-C638