


OVER ALL SITE PLAN

ELEVATED PLAY ACTIVITIES - TOTAL	18
ELEVATED PLAY ACTIVITIES ACCESSIBLE BY TRANSFER	14 REQD 9
ELEVATED PLAY ACTIVITIES ACCESSIBLE BY RAMP	0 REQD 0
GROUND LEVEL ACTIVITY TYPE	3 REQD 3
GROUND LEVEL ACTIVITY QUANTITY	6 REQD 6

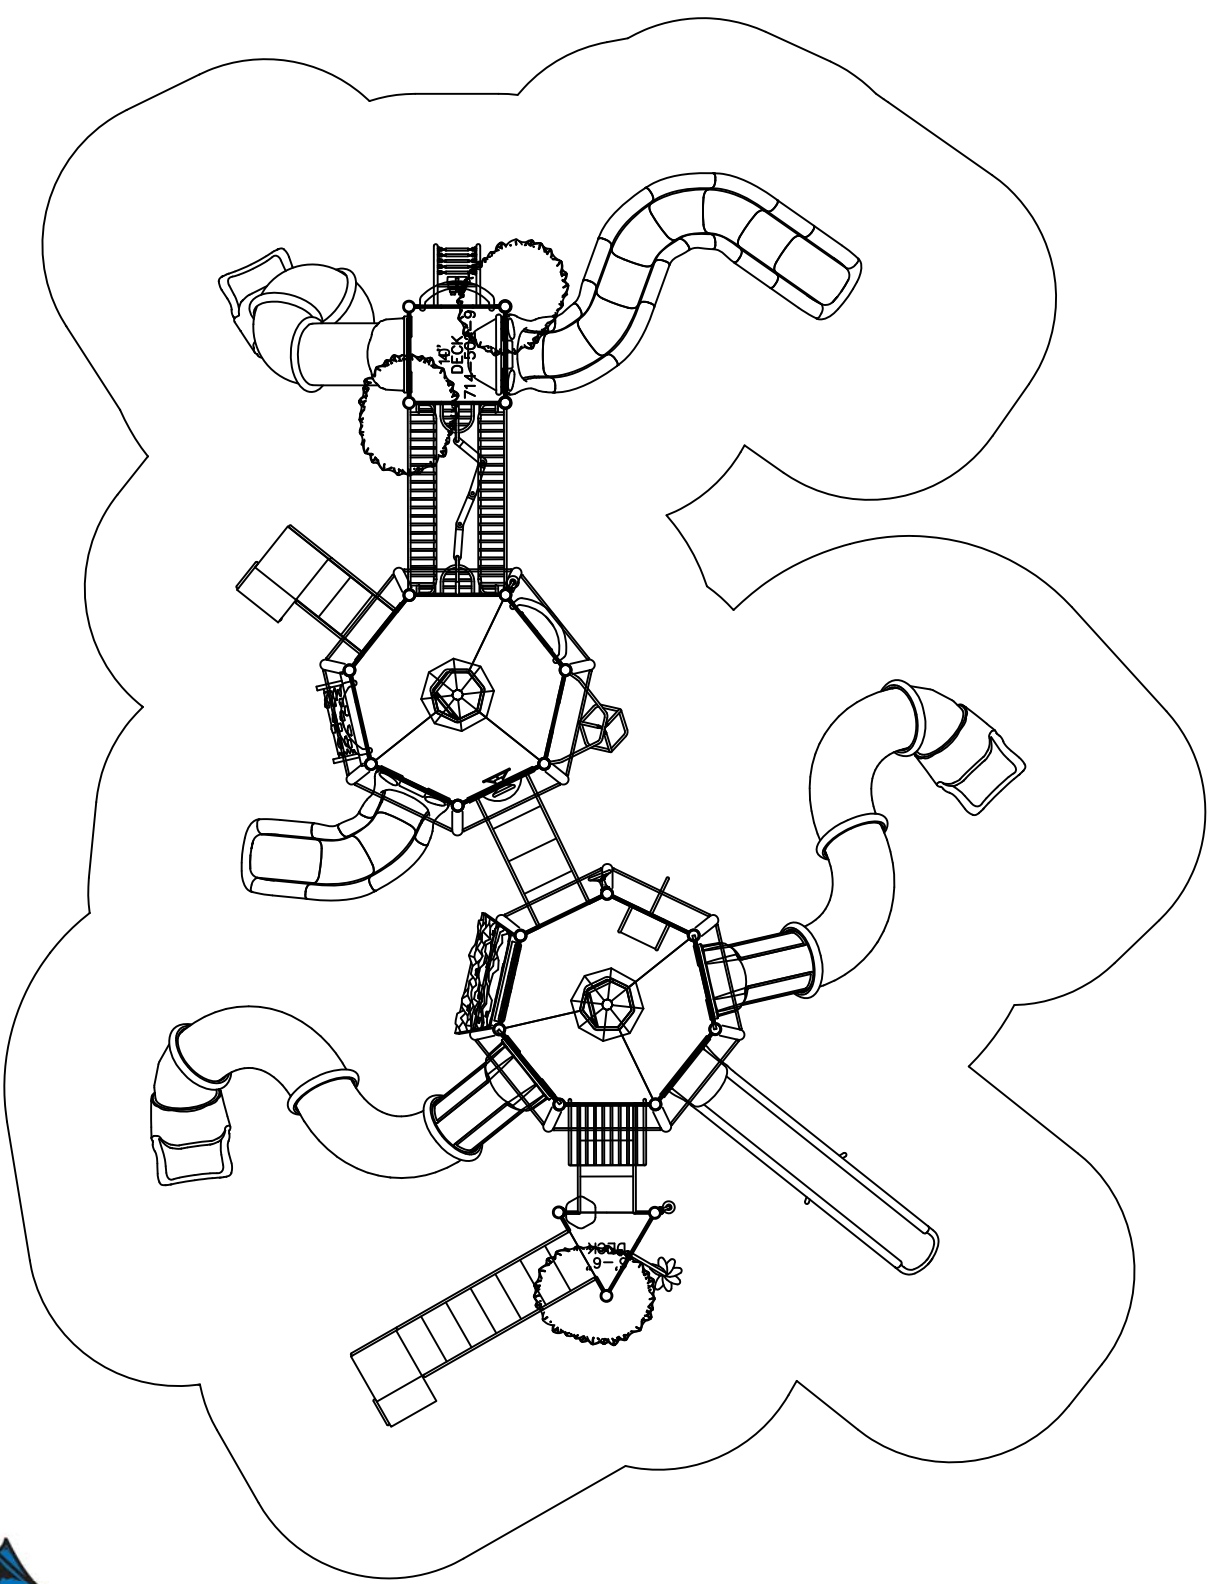

Play Area Capacity: 150-160

To promote safe and proper equipment use by children, Miracle recommends the installation of either a Miracle safety sign or other appropriate safety signage near each play system's main entry point(s) to inform parents and supervisors of the age appropriateness of the play system and general rules for safe play.


AN ENERGY ABSORBING PROTECTIVE SURFACE IS REQUIRED UNDER & AROUND ALL PLAY SYSTEMS.

714-S332		✓	COMPLIES TO CPSC	DESIGNED FOR AGES 5-12	DATE: 9/5/2018
GROUND SPACE: 53' X 37'		✓	COMPLIES TO ASTM		
PROTECTIVE AREA: 66' X 51'		✓	COMPLIES TO ADA	ADDITIONAL GROUND LEVEL ACCESSIBLE ITEMS NEEDED FOR ADA COMPLIANCE TYPE: 0 QUANTITY: 0	SCALE: 1/8" = 1'-0"
					CINDI SHEET 1 of 3



Miracle

LEVEL 2

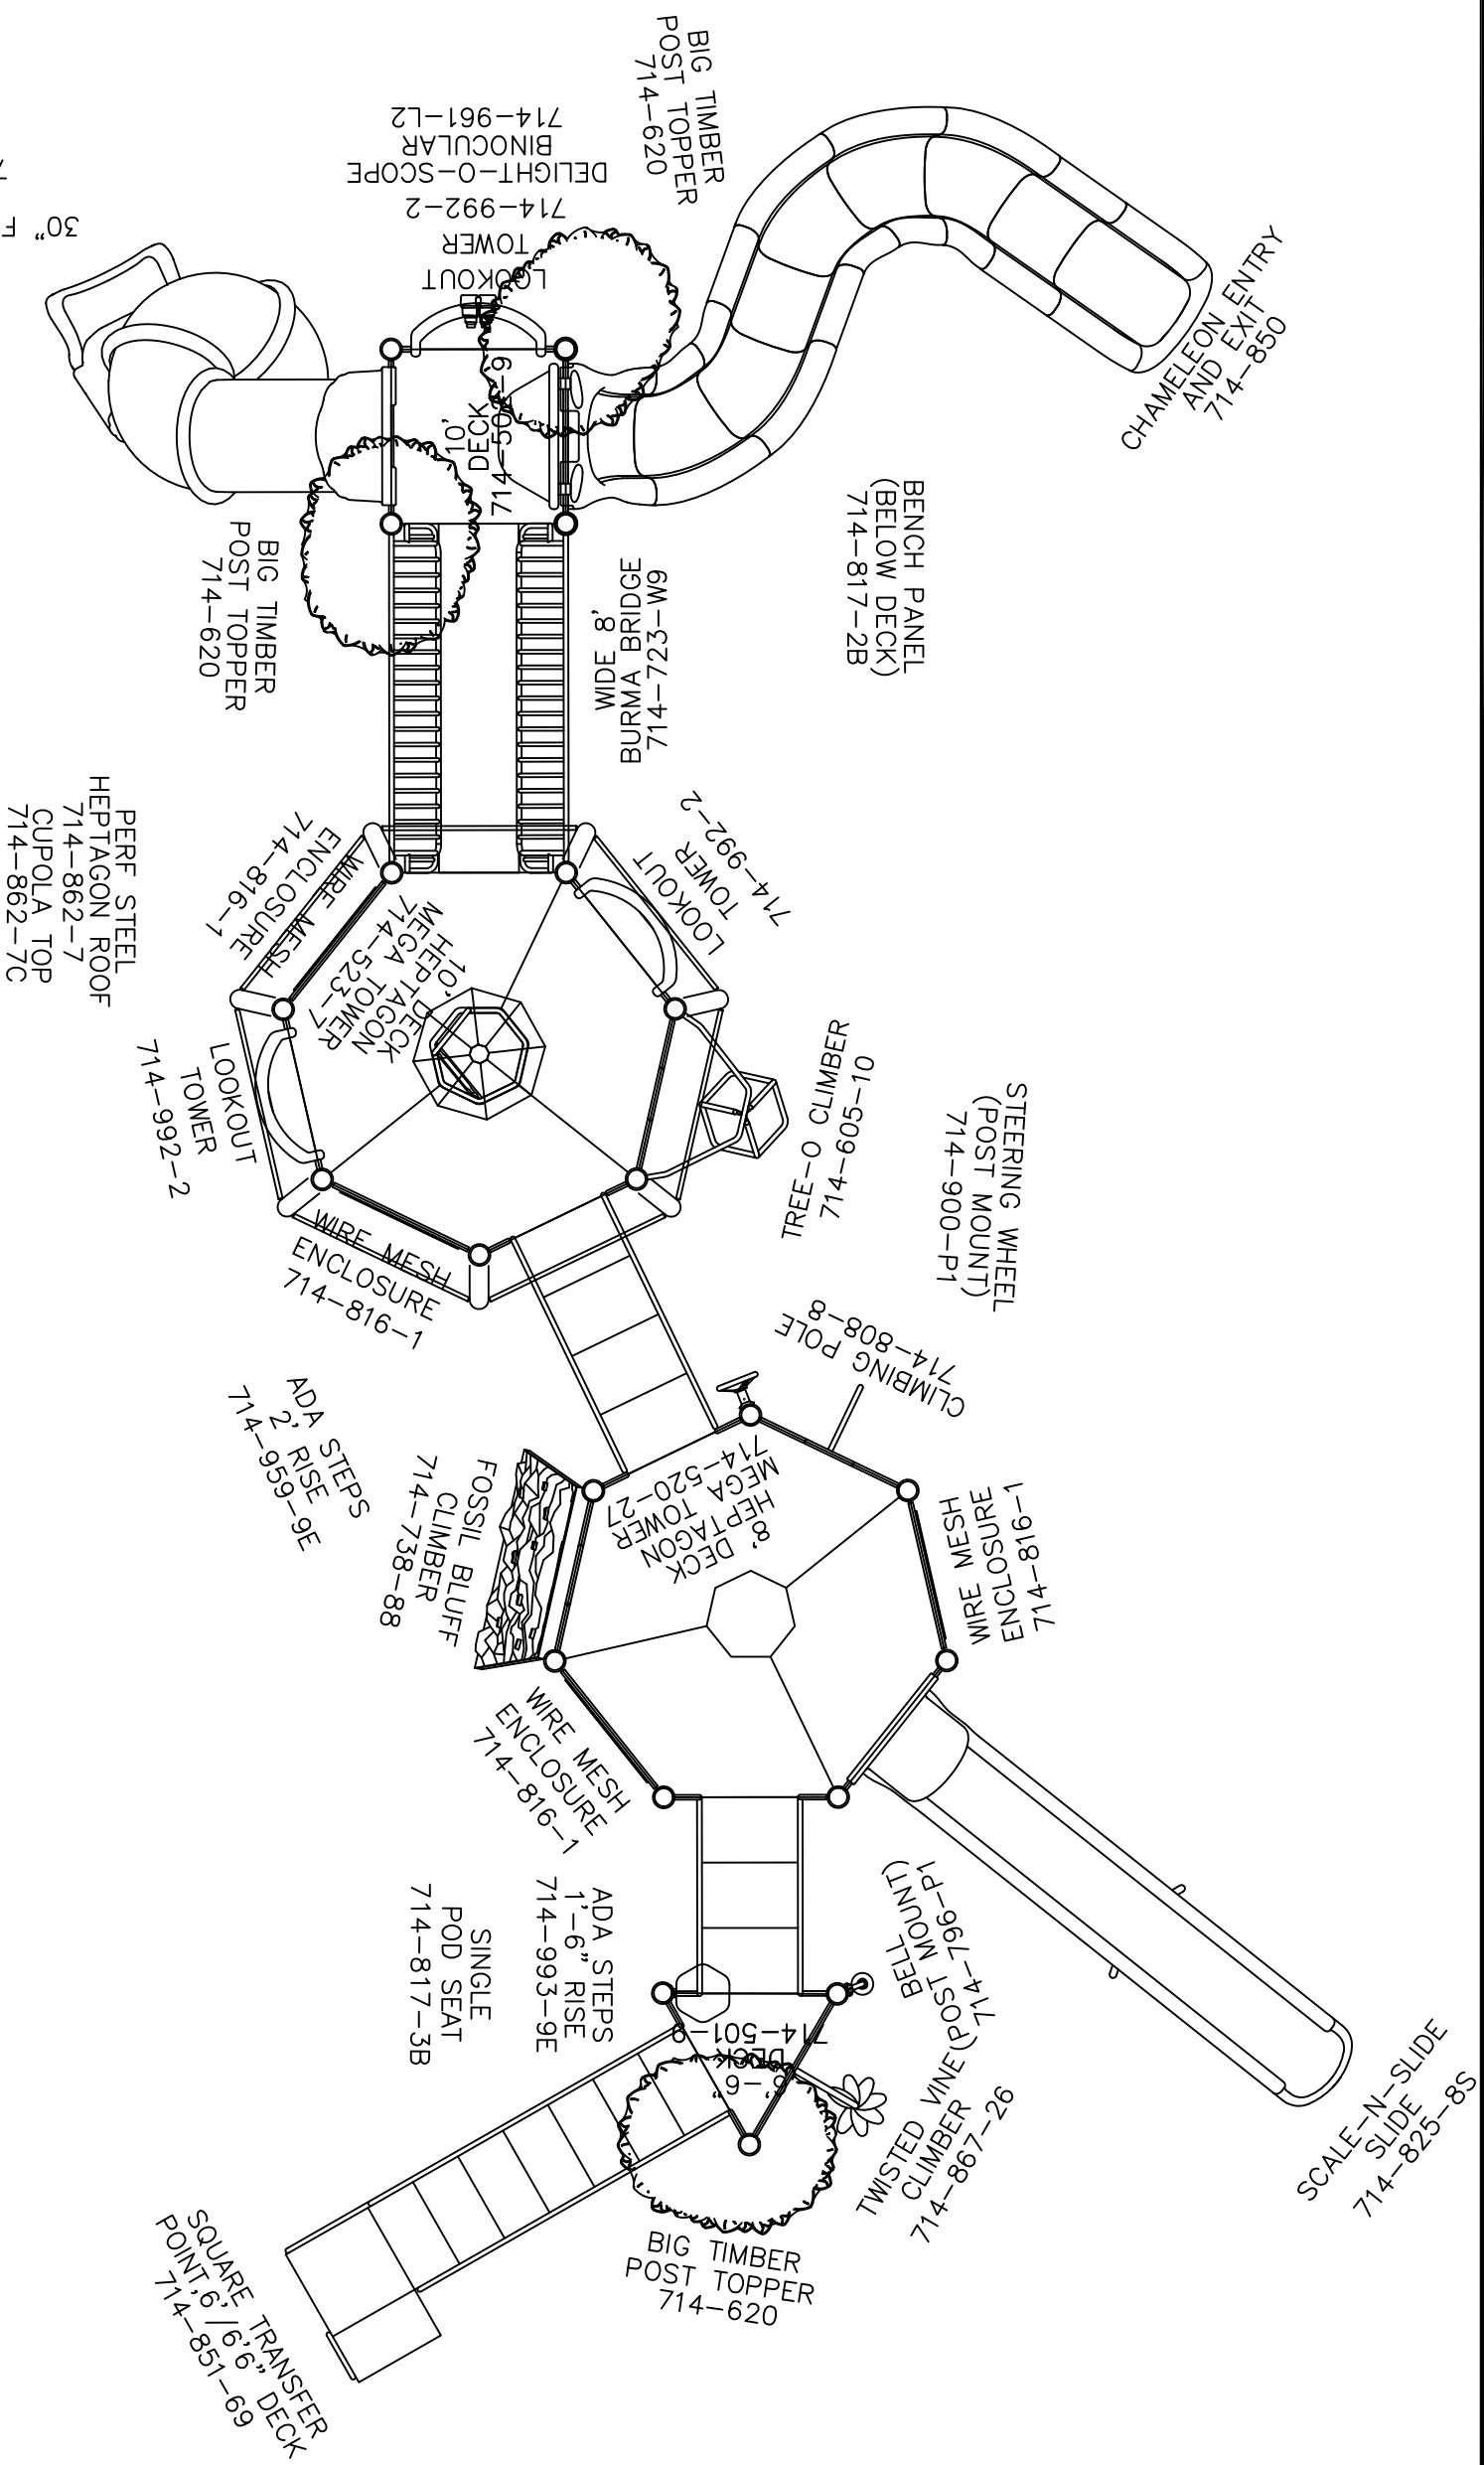

30" FUNNEL TUNNEL
SLIDE
714-742-1

BIG TIMBER
POST TOPPER
714-620

DELIGHT-O-SCOPE
BINOCULAR
714-961-L2

714-992-2
TOWER

LOOKOUT
TOWER

6'-0-5-41L
DECK

10'-0-5-41L
DECK

CHAMELEON ENTRY
AND EXIT
714-850

BENCH PANEL
(BELOW DECK)
714-817-2B

6M-527-41L
BURMA BRIDGE
WIDE 8'

BIG TIMBER
POST TOPPER
714-620

714-992-2
LOOKOUT
TOWER

PERF STEEL
HEPTAGON ROOF
714-862-7
CUPOLA TOP
714-862-7C

714-816-1
WIRE MESH
ENCLOSURE

10'-0-5-41L
HEPTAGON
MEGA TOWER

714-992-2
LOOKOUT
TOWER

01-509-41L
TREE
CLIMBER

STEERING WHEEL
(POST MOUNT)
714-900-P1

714-816-1
WIRE MESH
ENCLOSURE

714-992-2
LOOKOUT
TOWER

714-808-8
CLIMBING POLE

ADA STEPS
2' RISE
714-959-9E

1-918-41L
WIRE MESH
ENCLOSURE

FOSSIL BLUFF
CLIMBER
714-738-88

8'-0-5-41L
HEPTAGON
MEGA TOWER

714-816-1
WIRE MESH
ENCLOSURE

14-501-1-0
TWISTED VINE (POST MOUNT)
CLIMBER
714-867-26

ADA STEPS
1'-6" RISE
714-993-9E

SINGLE
POD SEAT
714-817-3B

SCALE-N-SLIDE
SLIDE
714-825-8S

BIG TIMBER
POST TOPPER
714-620

SQUARE TRANSFER
POINT 6' / 6' DECK
714-851-69

THE PLAY COMPONENTS IDENTIFIED IN THIS PLAN ARE IPEMA
CERTIFIED. THE USE AND LAYOUT OF THESE COMPONENTS
CONFORM TO THE REQUIREMENTS OF ASTM F1487.



Miracle




714-S332


9/5/2018

SHEET 2 of 3

LEVEL 1

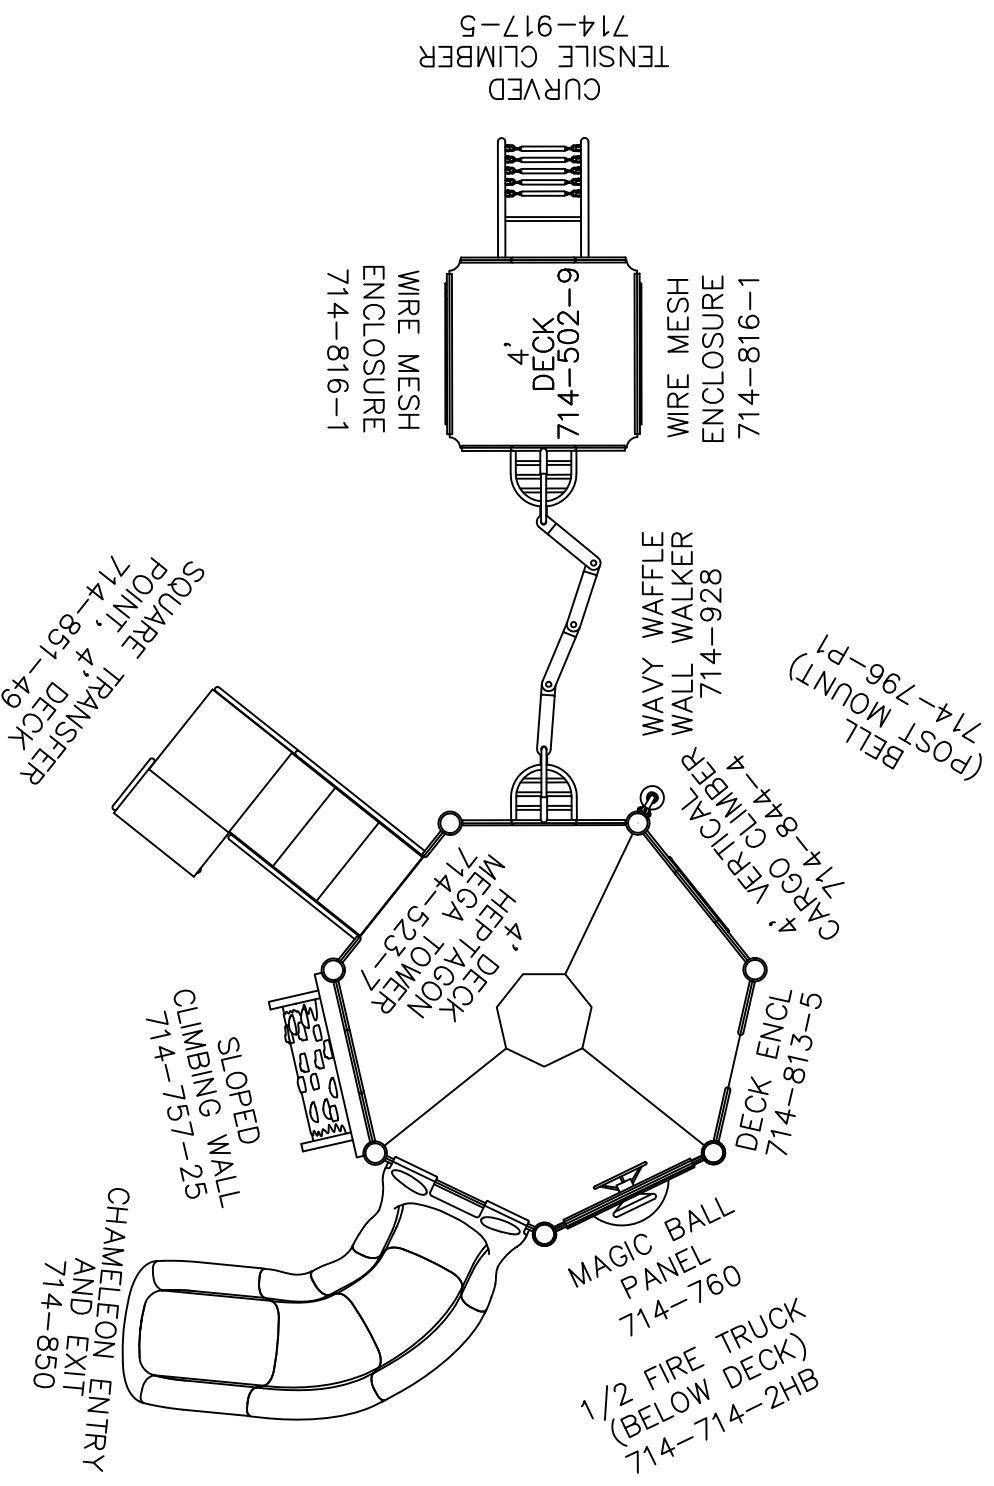

LEVEL 3

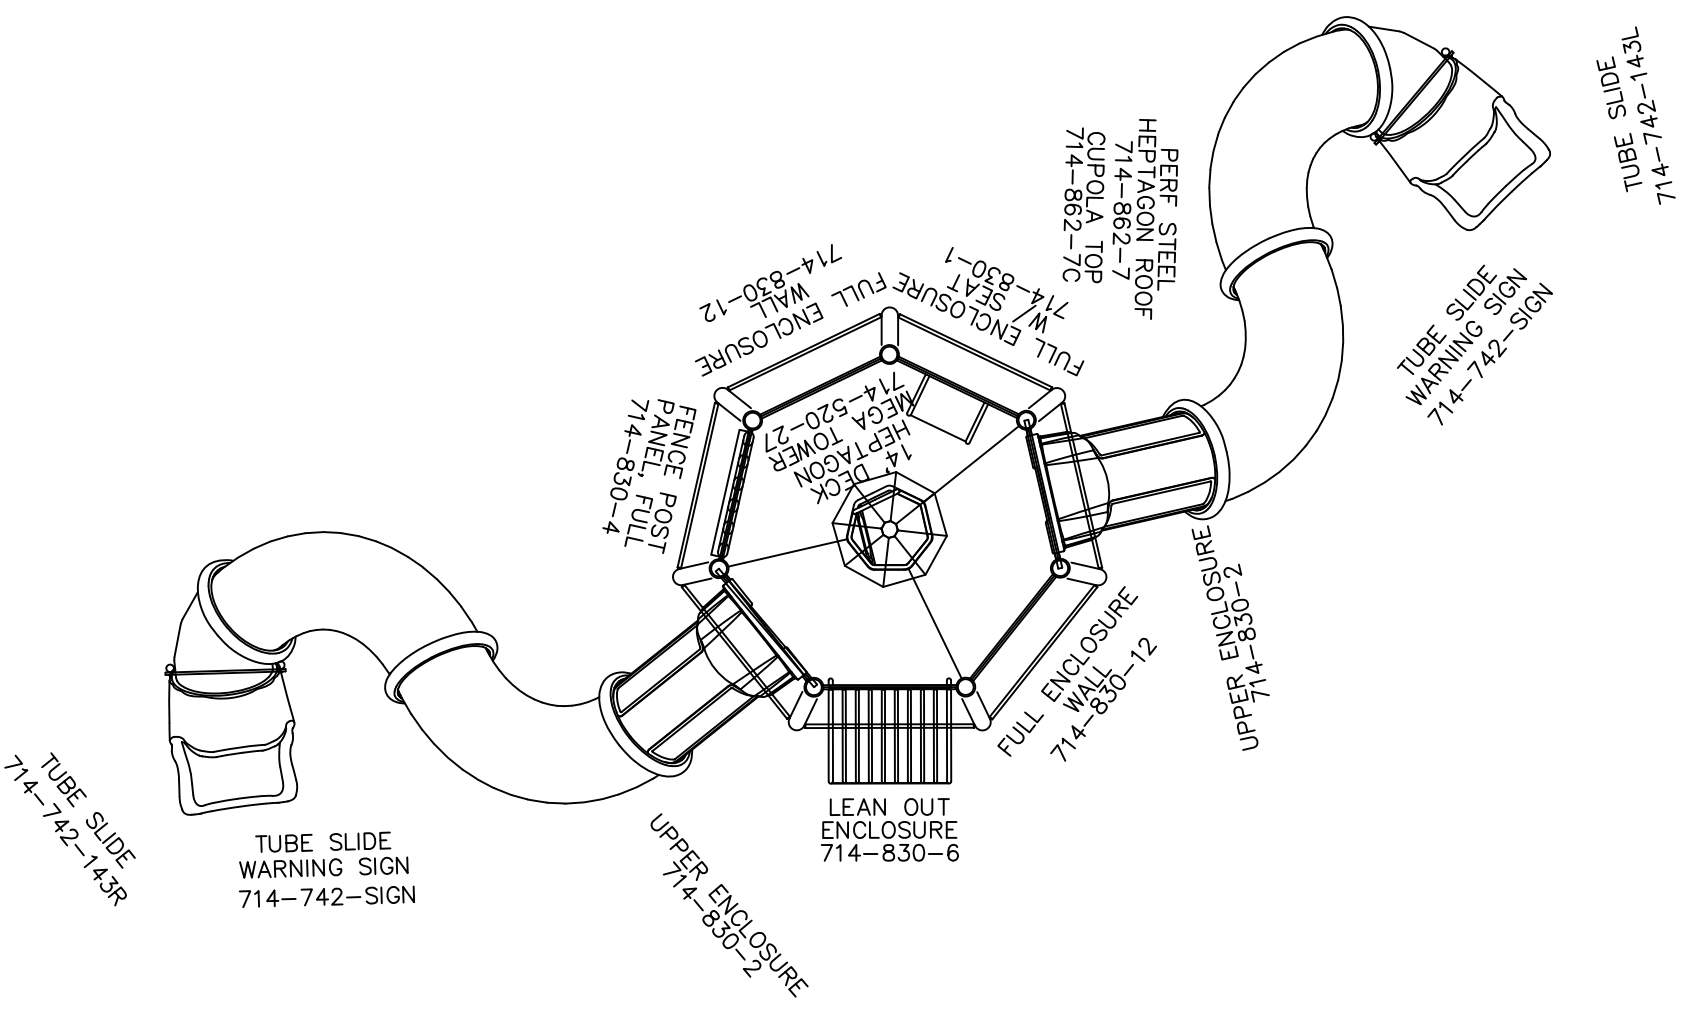

THE PLAY COMPONENTS IDENTIFIED IN THIS PLAN ARE IPEMA CERTIFIED. THE USE AND LAYOUT OF THESE COMPONENTS CONFORM TO THE REQUIREMENTS OF ASTM F1487.



Miracle

714-S332

9/5/2018

SHEET 3 of 3