


ELEVATED PLAY ACTIVITIES - TOTAL	12		
ELEVATED PLAY ACTIVITIES ACCESSIBLE BY TRANSFER	10	REQ'D	6
ELEVATED PLAY ACTIVITIES ACCESSIBLE BY RAMP	0	REQ'D	0
GROUND LEVEL ACTIVITY TYPE	3	REQ'D	3
GROUND LEVEL ACTIVITY QUANTITY	4	REQ'D	4

# OVER ALL SITE PLAN

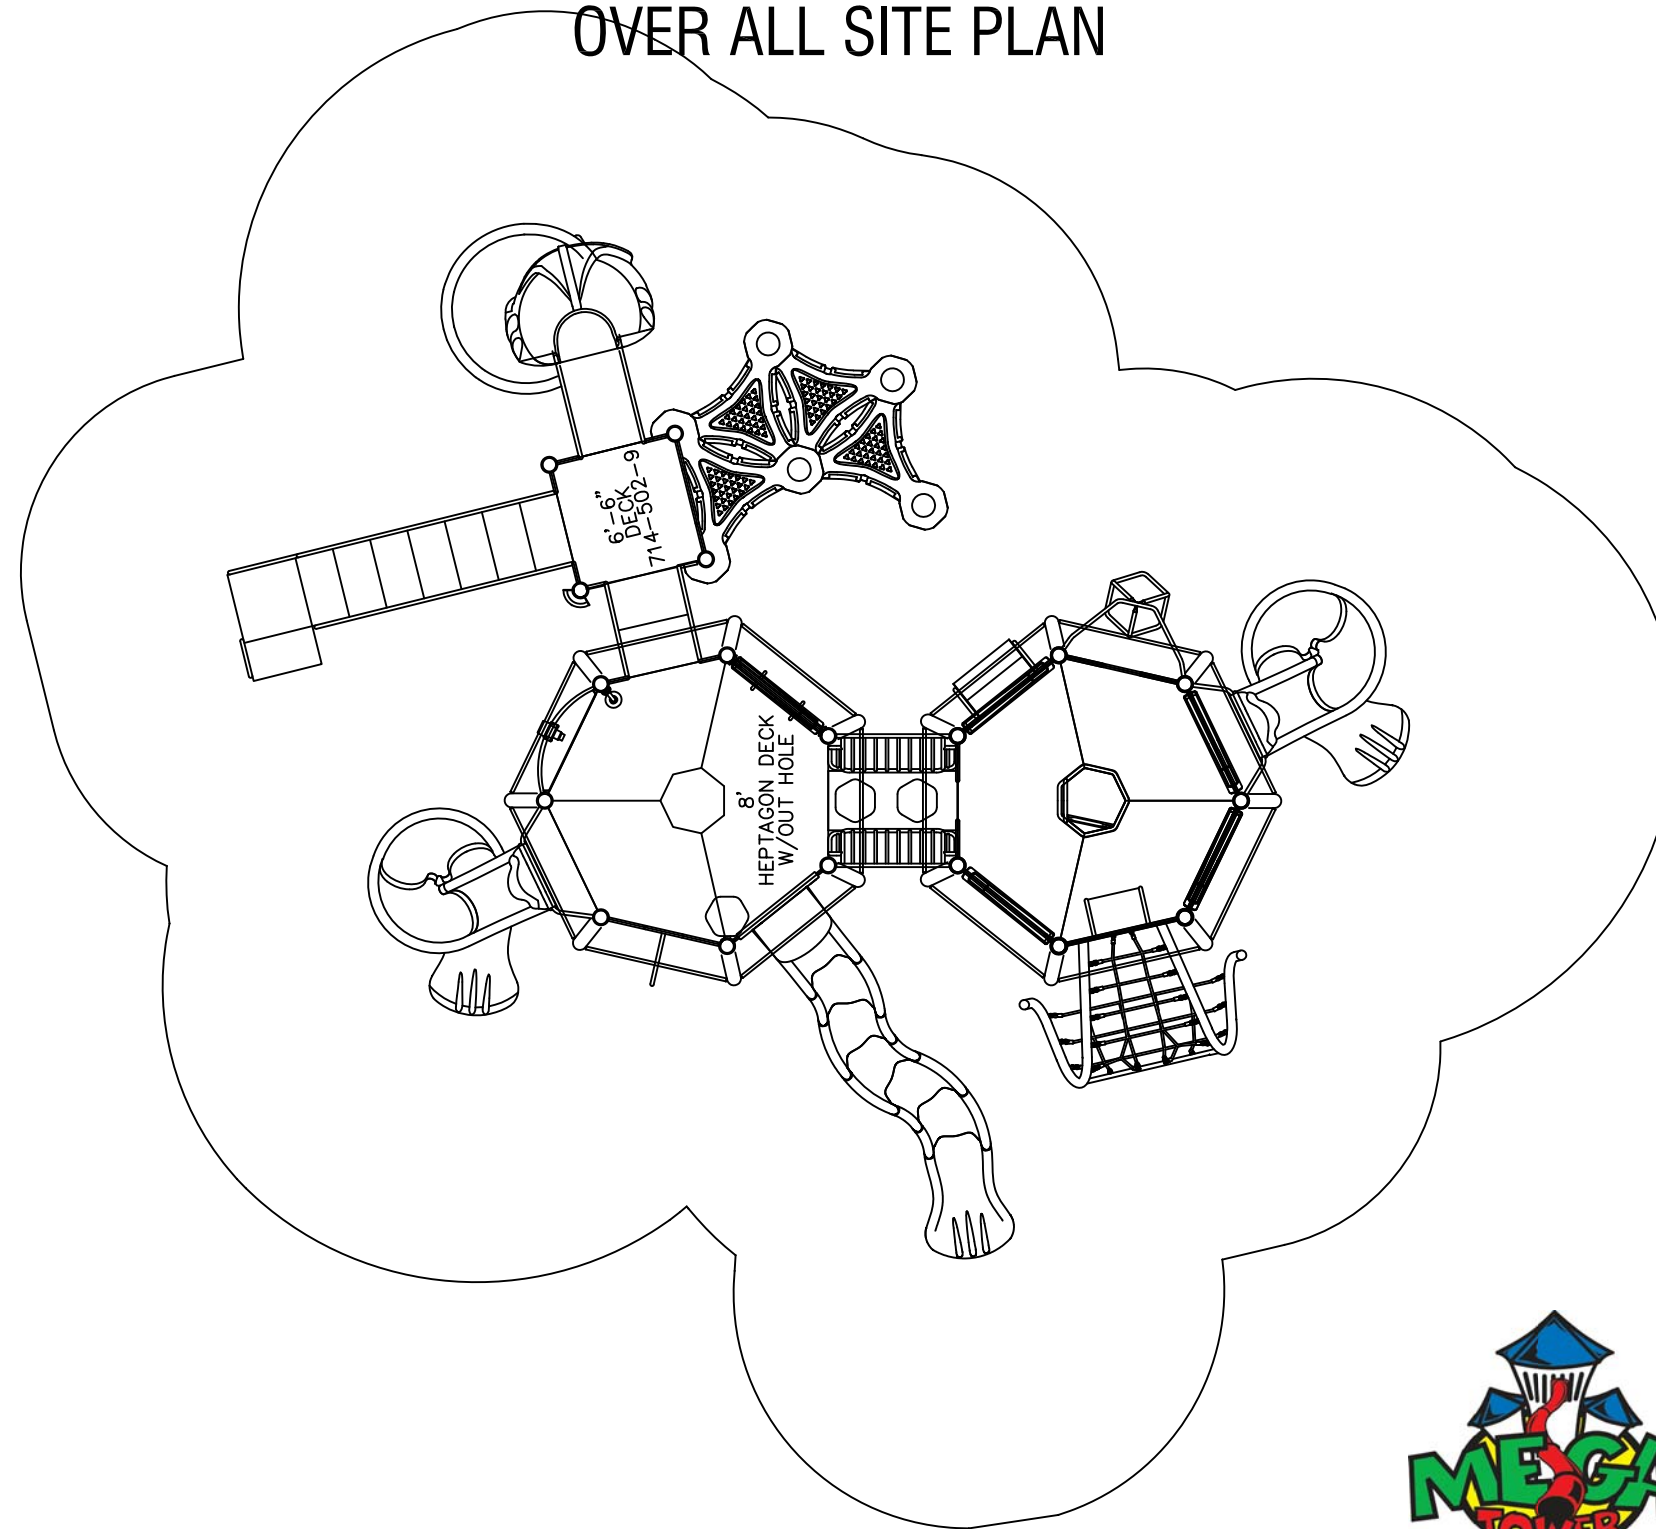

Play Area Capacity: 105-115




To promote safe and proper equipment use by children, Miracle recommends the installation of either a Miracle safety sign or other appropriate safety signage near each playsystem's main entry point(s) to inform parents and supervisors of the age appropriateness of the playsystem and general rules for safe play.


**AN ENERGY ABSORBING PROTECTIVE SURFACE IS REQUIRED UNDER & AROUND ALL PLAY SYSTEMS.**

<b>714-S470</b>		✓	COMPLIES TO CPSC	DESIGNED FOR AGES 5-12	DATE: 7/9/2019	
GROUND SPACE: PROTECTIVE AREA:	37' X 32'	✓	COMPLIES TO ASTM		ADDITIONAL GROUND LEVEL ACCESSIBLE ITEMS NEEDED FOR ADA COMPLIANCE	SCALE: 1"=6'-0"
	52' X 48'	✓	COMPLIES TO ADA	TYPE: 0		QUANTITY: 0

# LEVEL 1

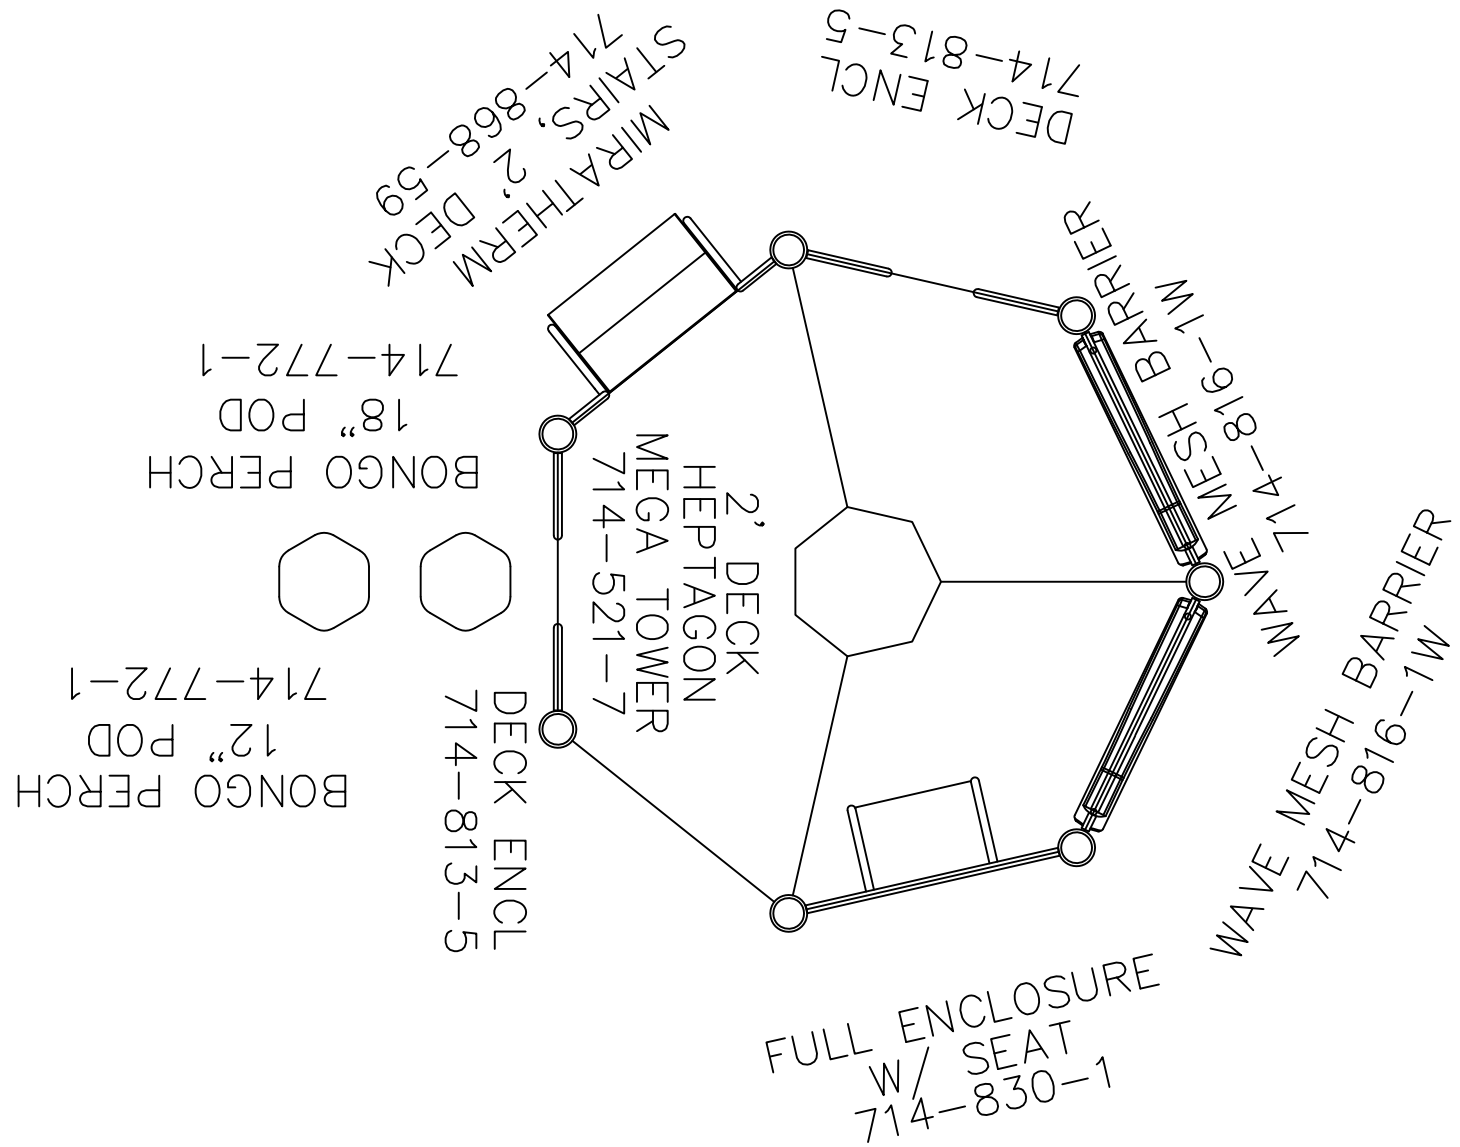

# LEVEL 2

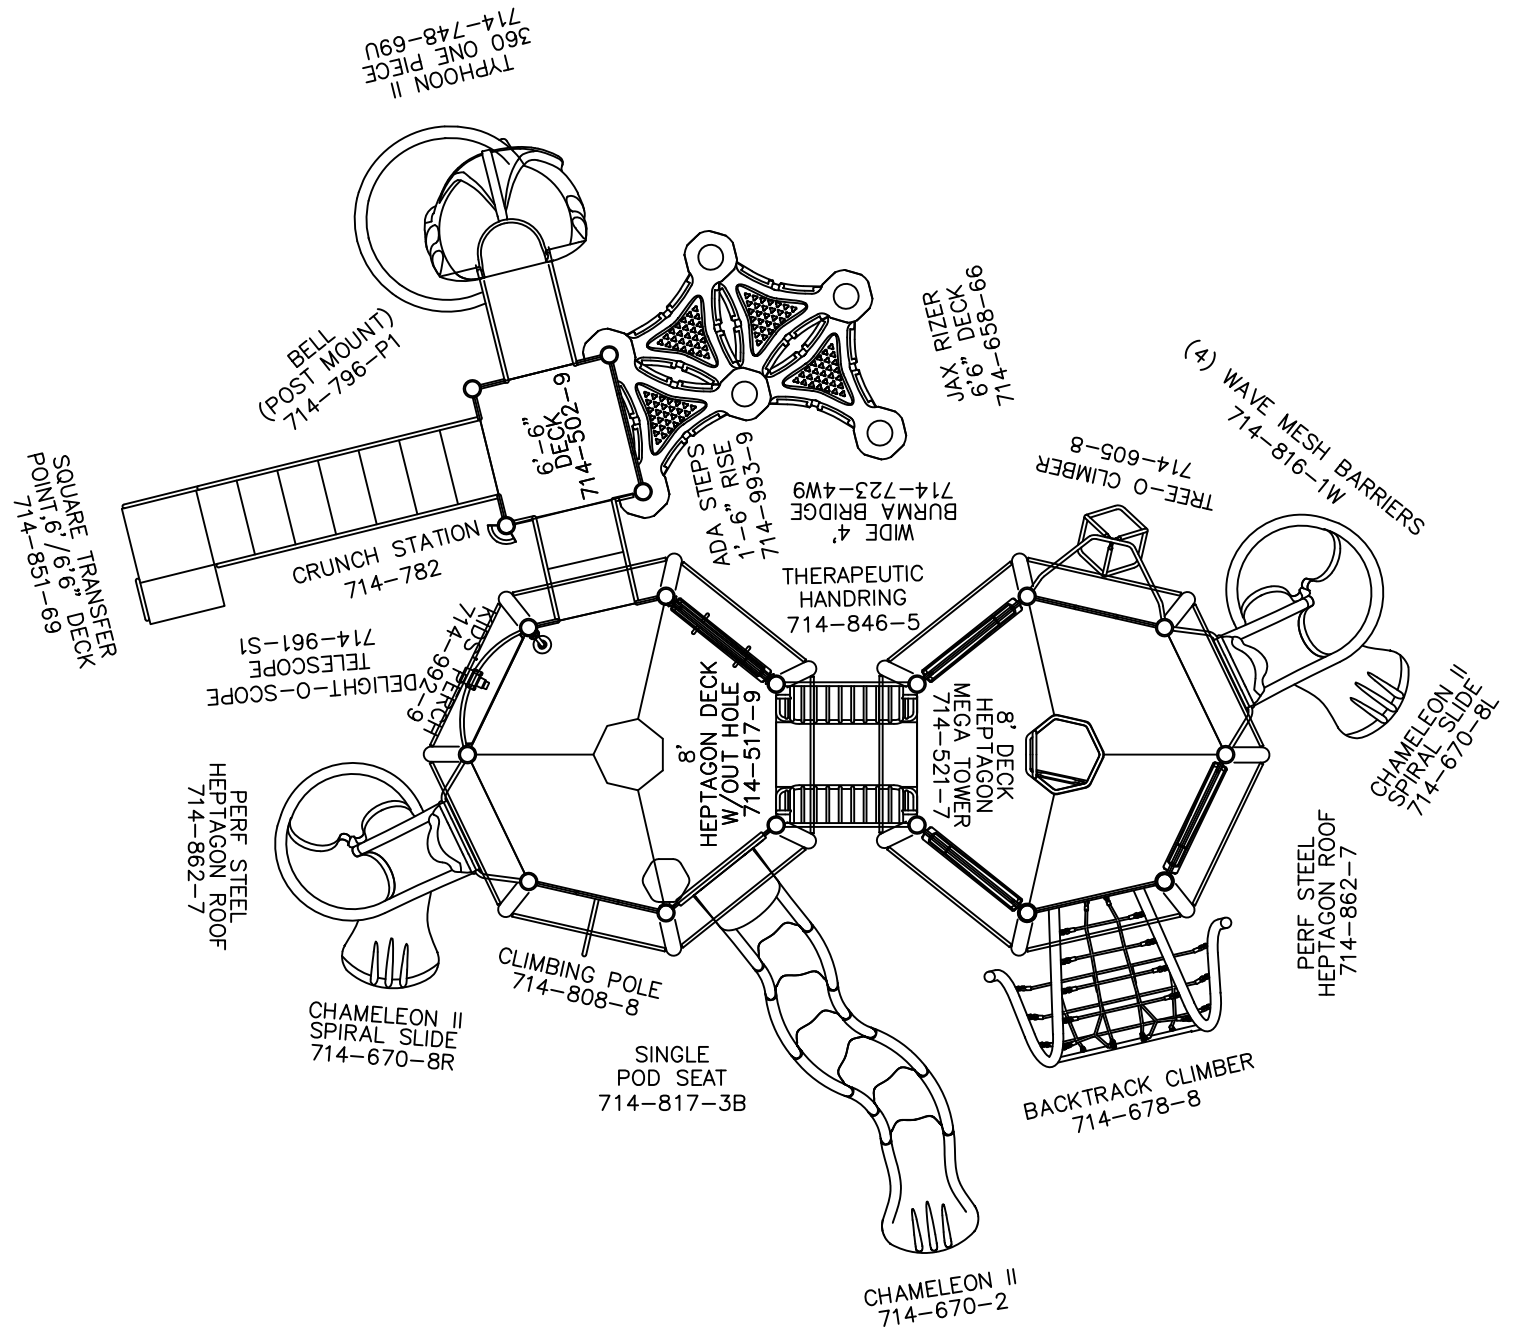

THE PLAY COMPONENTS IDENTIFIED IN THIS PLAN ARE IPEMA CERTIFIED. THE USE AND LAYOUT OF THESE COMPONENTS CONFORM TO THE REQUIREMENTS OF ASTM F1487.



714-S470	
7/9/2019	SHEET 2 of 2