


ELEVATED PLAY ACTIVITIES - TOTAL	19
ELEVATED PLAY ACTIVITIES ACCESSIBLE BY TRANSFER	15
ELEVATED PLAY ACTIVITIES ACCESSIBLE BY RAMP	0
ELEVATED PLAY ACTIVITIES ACCESSIBLE BY RAMP	5
GROUND LEVEL ACTIVITY TYPE	4
GROUND LEVEL ACTIVITY QUANTITY	16
	6

OVER ALL SITE PLAN

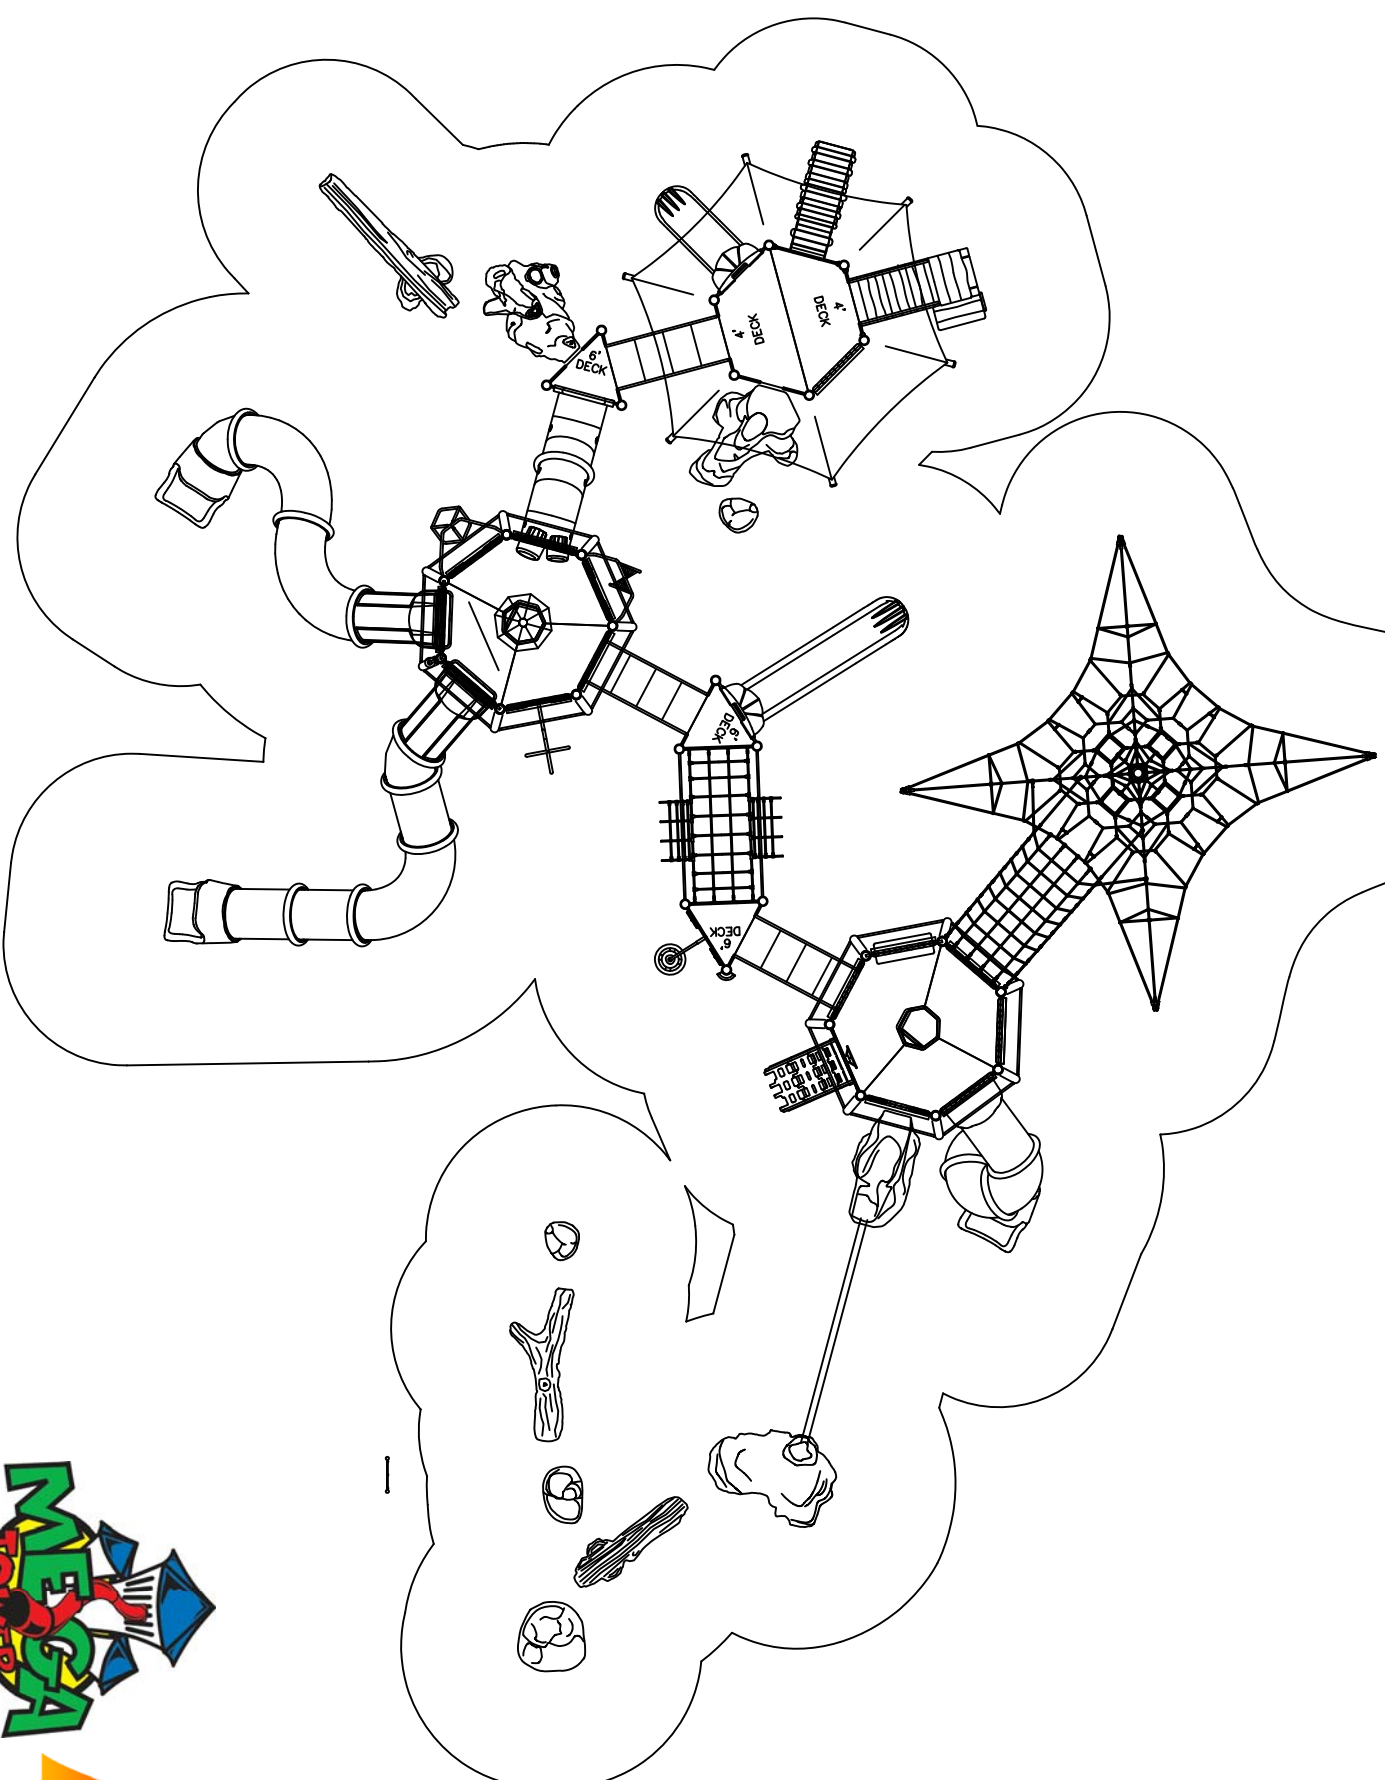

Miracle

Play Area Capacity: 215-225

To promote safe and proper equipment use by children, Miracle recommends the installation of either a Miracle safety sign or other appropriate safety signage near each play system's main entry point(s) to inform parents and supervisors of the age appropriateness of the play system and general rules for safe play.

AN ENERGY ABSORBING PROTECTIVE SURFACE IS REQUIRED UNDER & AROUND ALL PLAY SYSTEMS.

714-S498

GROUND SPACE: 80' X 64'
PROTECTIVE AREA: 92' X 78'

✓ **COMPLIES TO CPSC**

DESIGNED FOR

AGES
5-12

DATE: 7/27/2016

✓ **COMPLIES TO ASTM**

ADDITIONAL GROUND LEVEL ACCESSIBLE ITEMS NEEDED FOR ADA COMPLIANCE


SCALE: 1" = 10'-0"

✓ **COMPLIES TO ADA**


TYPE: 0
QUANTITY: 0

CINDI SHEET 1 of 2

LEVEL 1

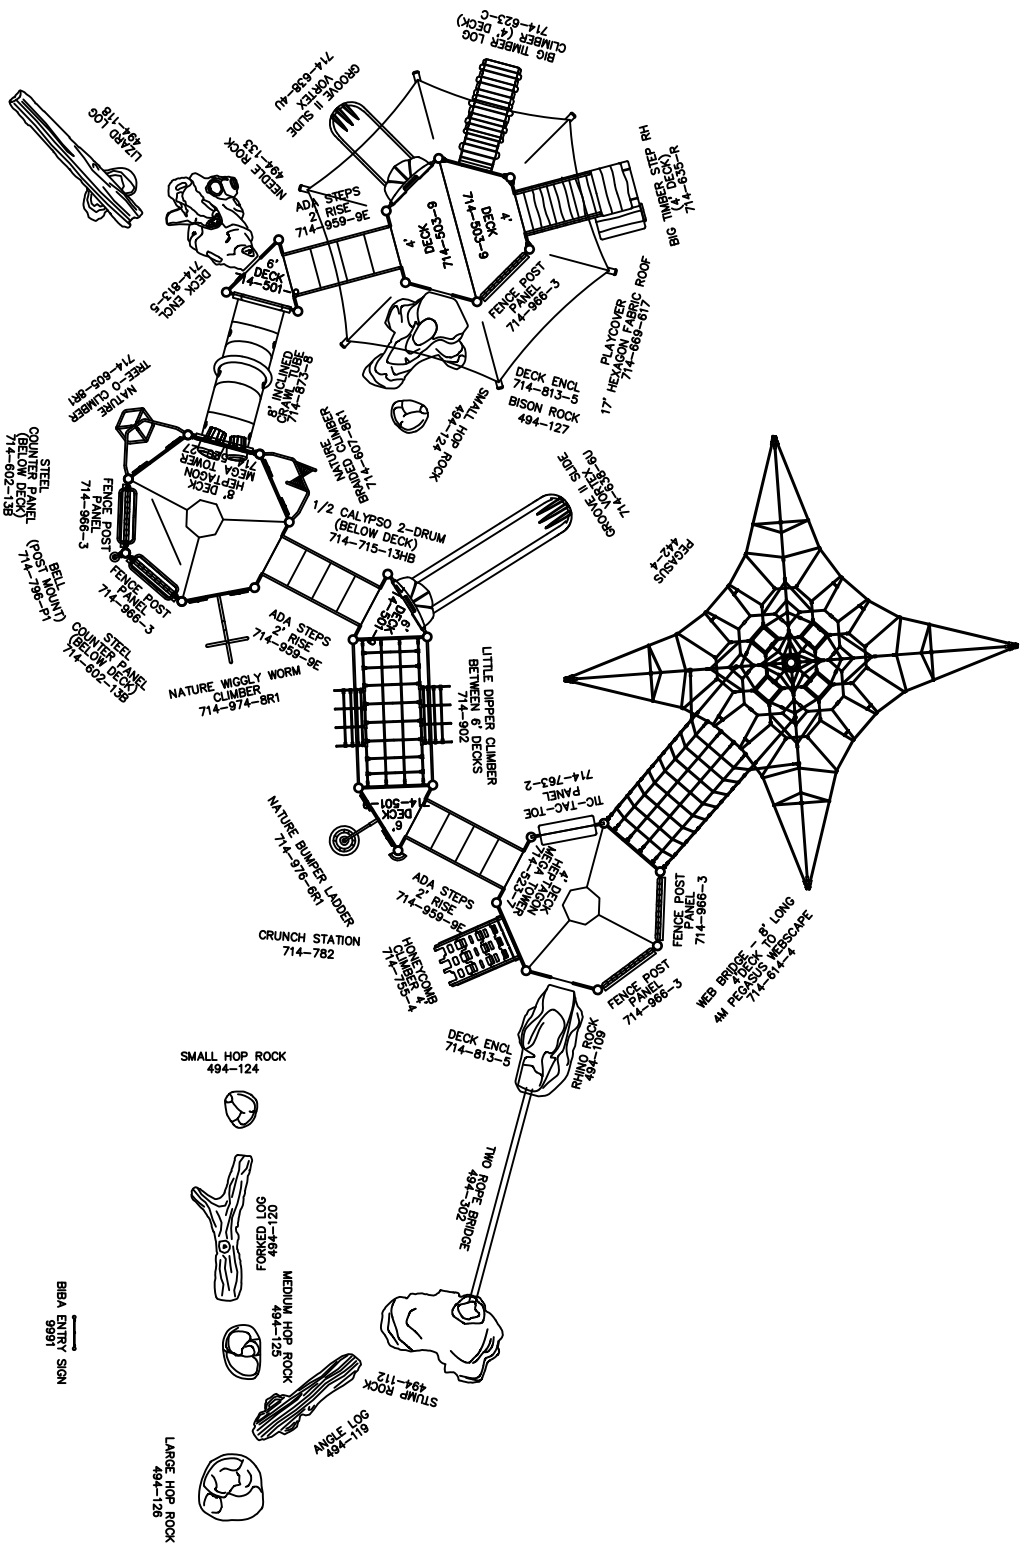

LEVEL 2

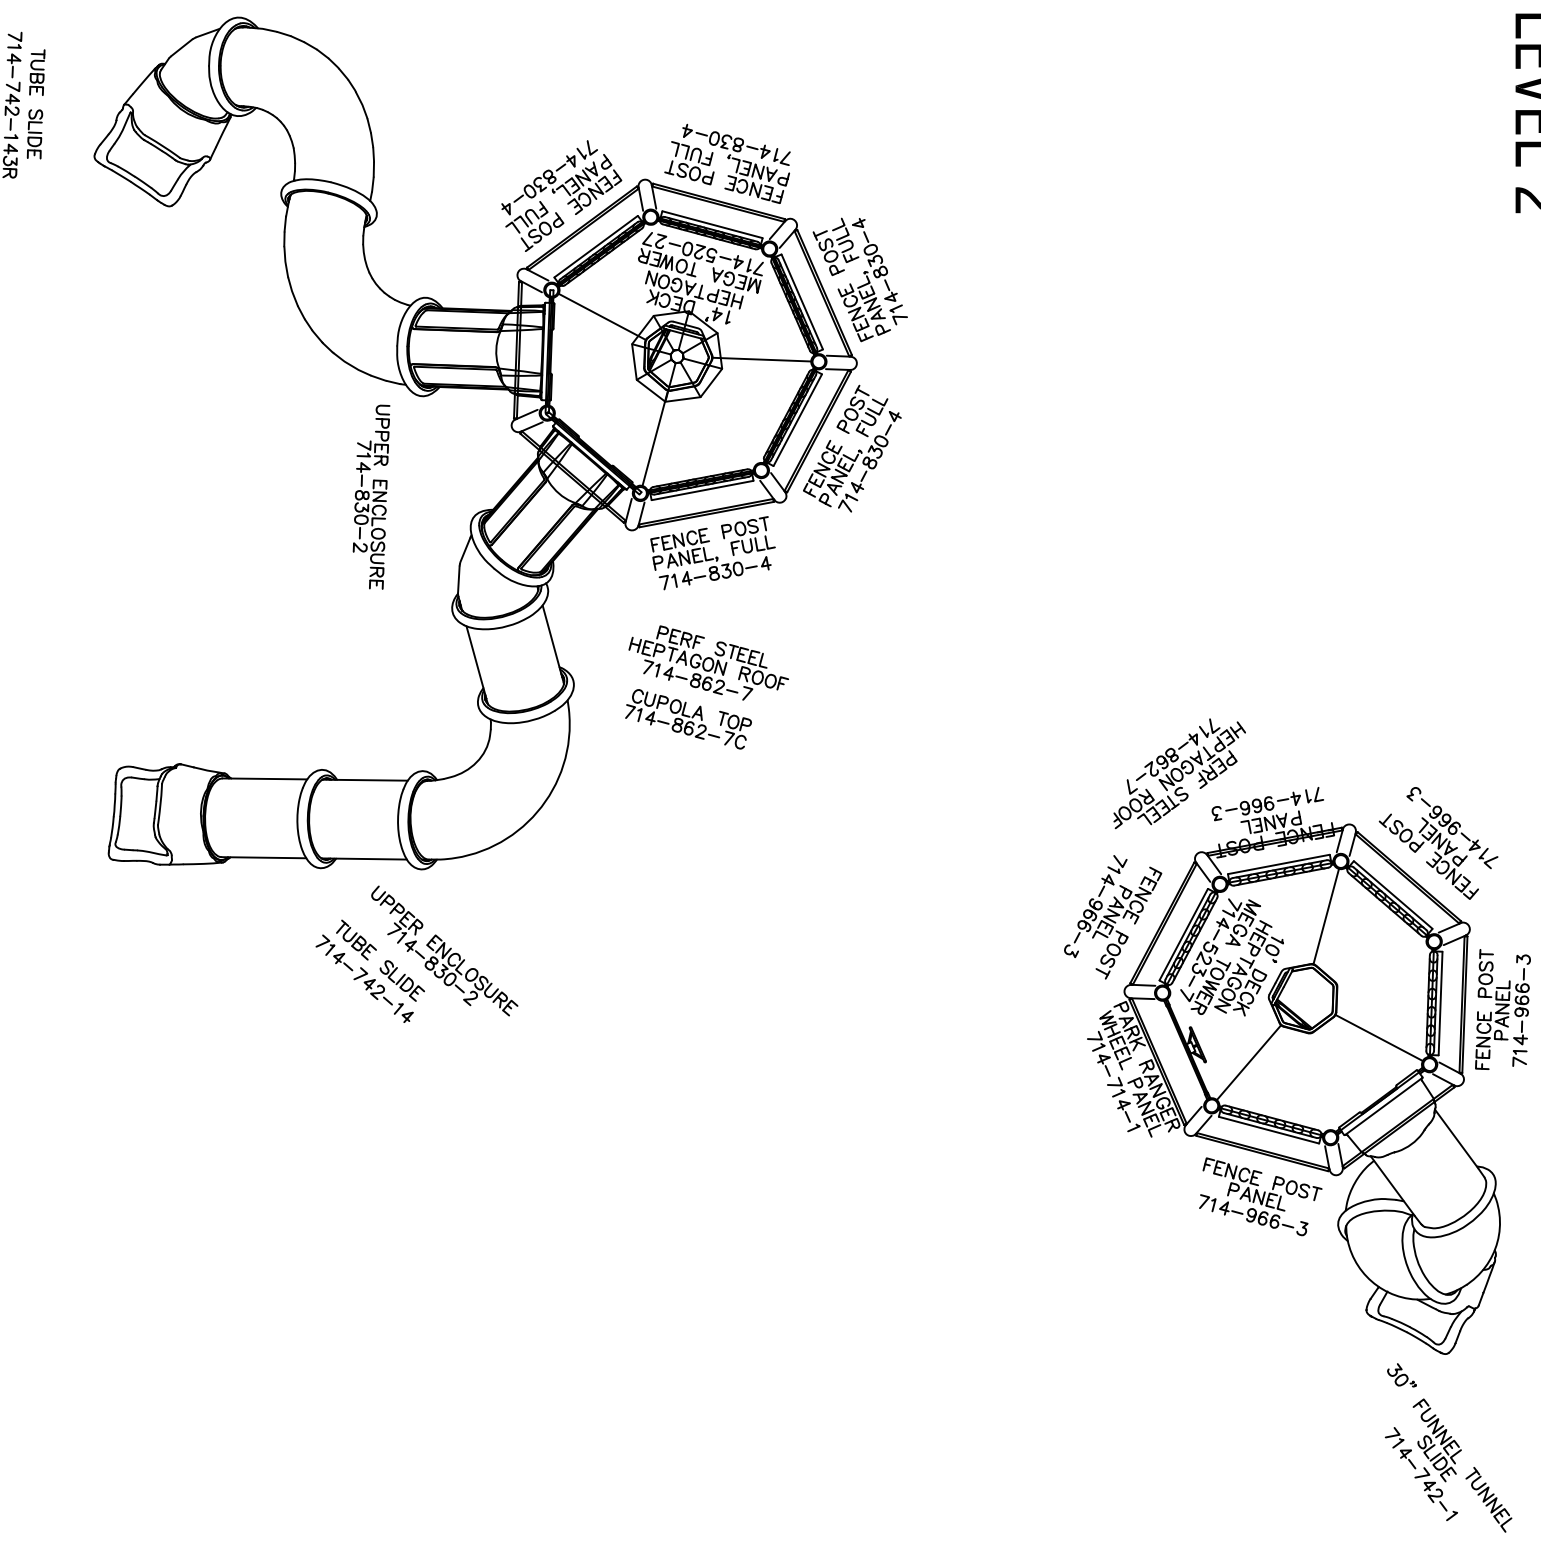

THE PLAY COMPONENTS IDENTIFIED IN THIS PLAN ARE IPEMA CERTIFIED. THE USE AND LAYOUT OF THESE COMPONENTS CONFORM TO THE REQUIREMENTS OF ASTM F1487.



Miracle

714-S498

7/27/2016

SHEET 2 of 2