


| | | | |
|-------------------------------------------------|----|------|---|
| ELEVATED PLAY ACTIVITIES - TOTAL | 14 | RECD | 7 |
| ELEVATED PLAY ACTIVITIES ACCESSIBLE BY TRANSFER | 10 | RECD | 0 |
| ELEVATED PLAY ACTIVITIES ACCESSIBLE BY RAMP | 0 | RECD | 0 |
| GROUND LEVEL ACTIVITY TYPE | 3 | RECD | 3 |
| GROUND LEVEL ACTIVITY QUANTITY | 5 | RECD | 3 |

OVER ALL SITE PLAN

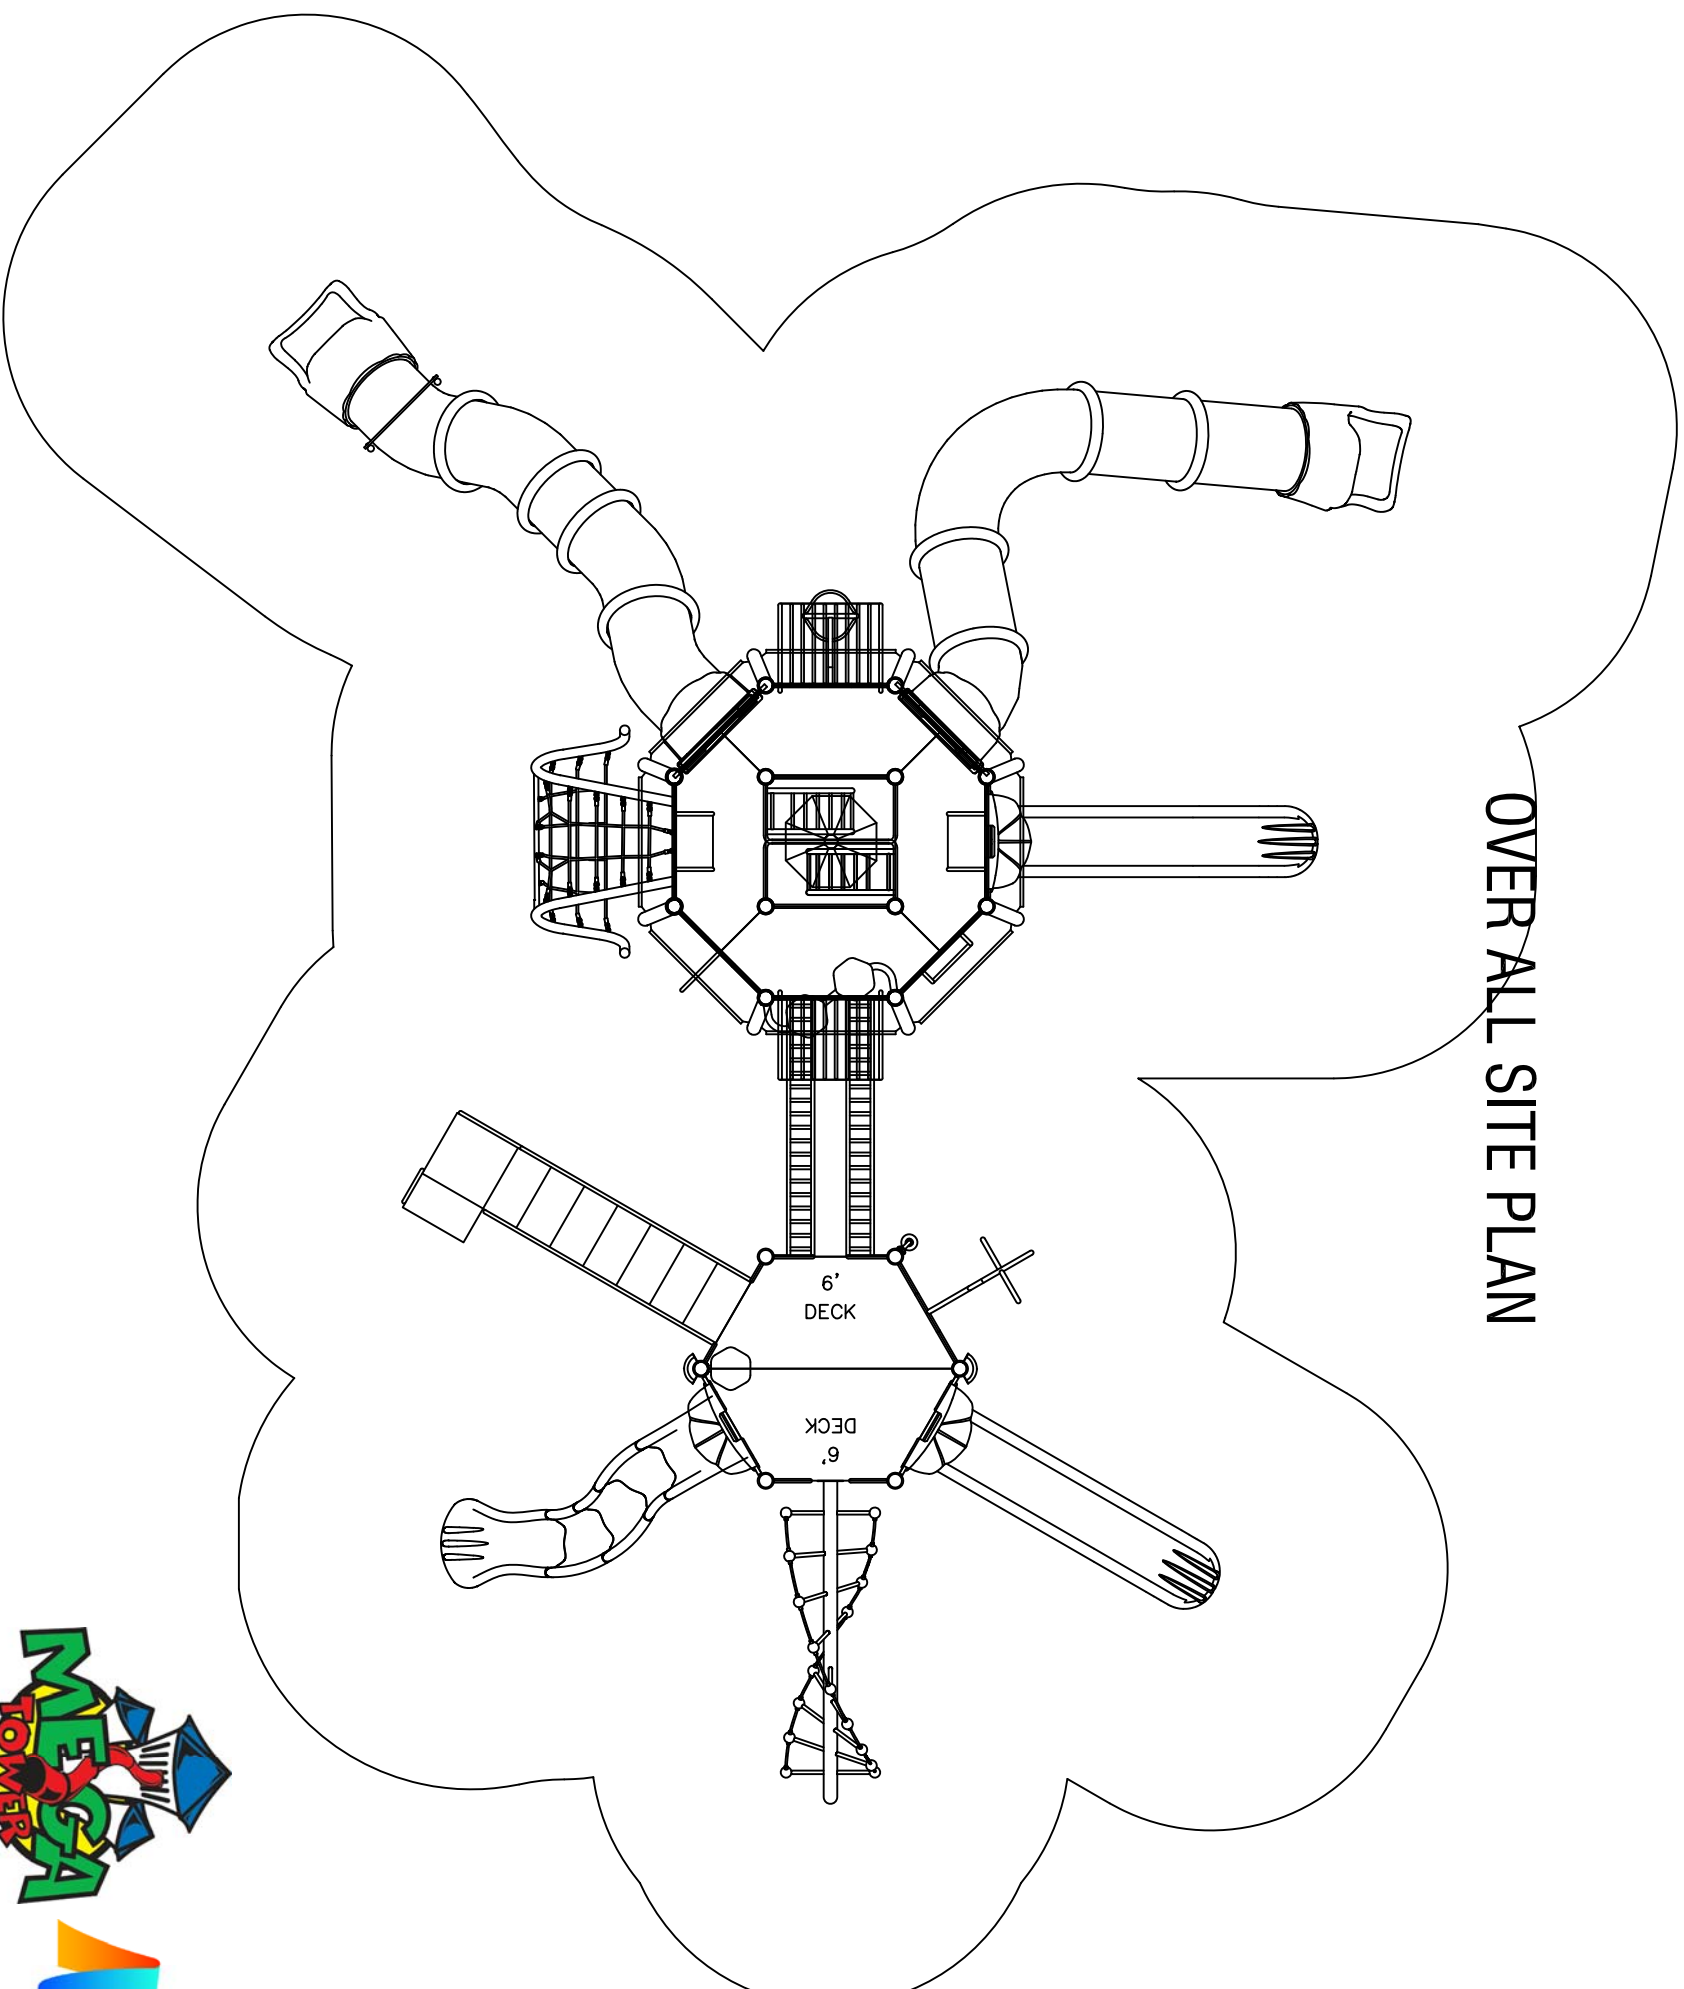

Play Area Capacity: 100-110

To promote safe and proper equipment use by children, Miracle recommends the installation of either a Miracle safety sign or other appropriate safety signage near each play system's main entry point(s) to inform parents and supervisors of the age appropriateness of the play system and general rules for safe play.

AN ENERGY ABSORBING PROTECTIVE SURFACE IS REQUIRED UNDER & AROUND ALL PLAY SYSTEMS.

714-S519

GROUND SPACE: 47' X 36'
PROTECTIVE AREA: 63' X 52'

✓ COMPLES TO CPSC

✓ COMPLES TO ASTM

✓ COMPLES TO ADA

DESIGNED FOR

AGES 5-12

ADDITIONAL GROUND LEVEL ACCESSIBLE ITEMS NEEDED FOR ADA COMPLIANCE

TYPE: 0 QUANTITY: 0

DATE: 8/25/2016


SCALE: 1" = 6'-0"

CINDI SHEET 1 of 2




Miracle

LEVEL 1

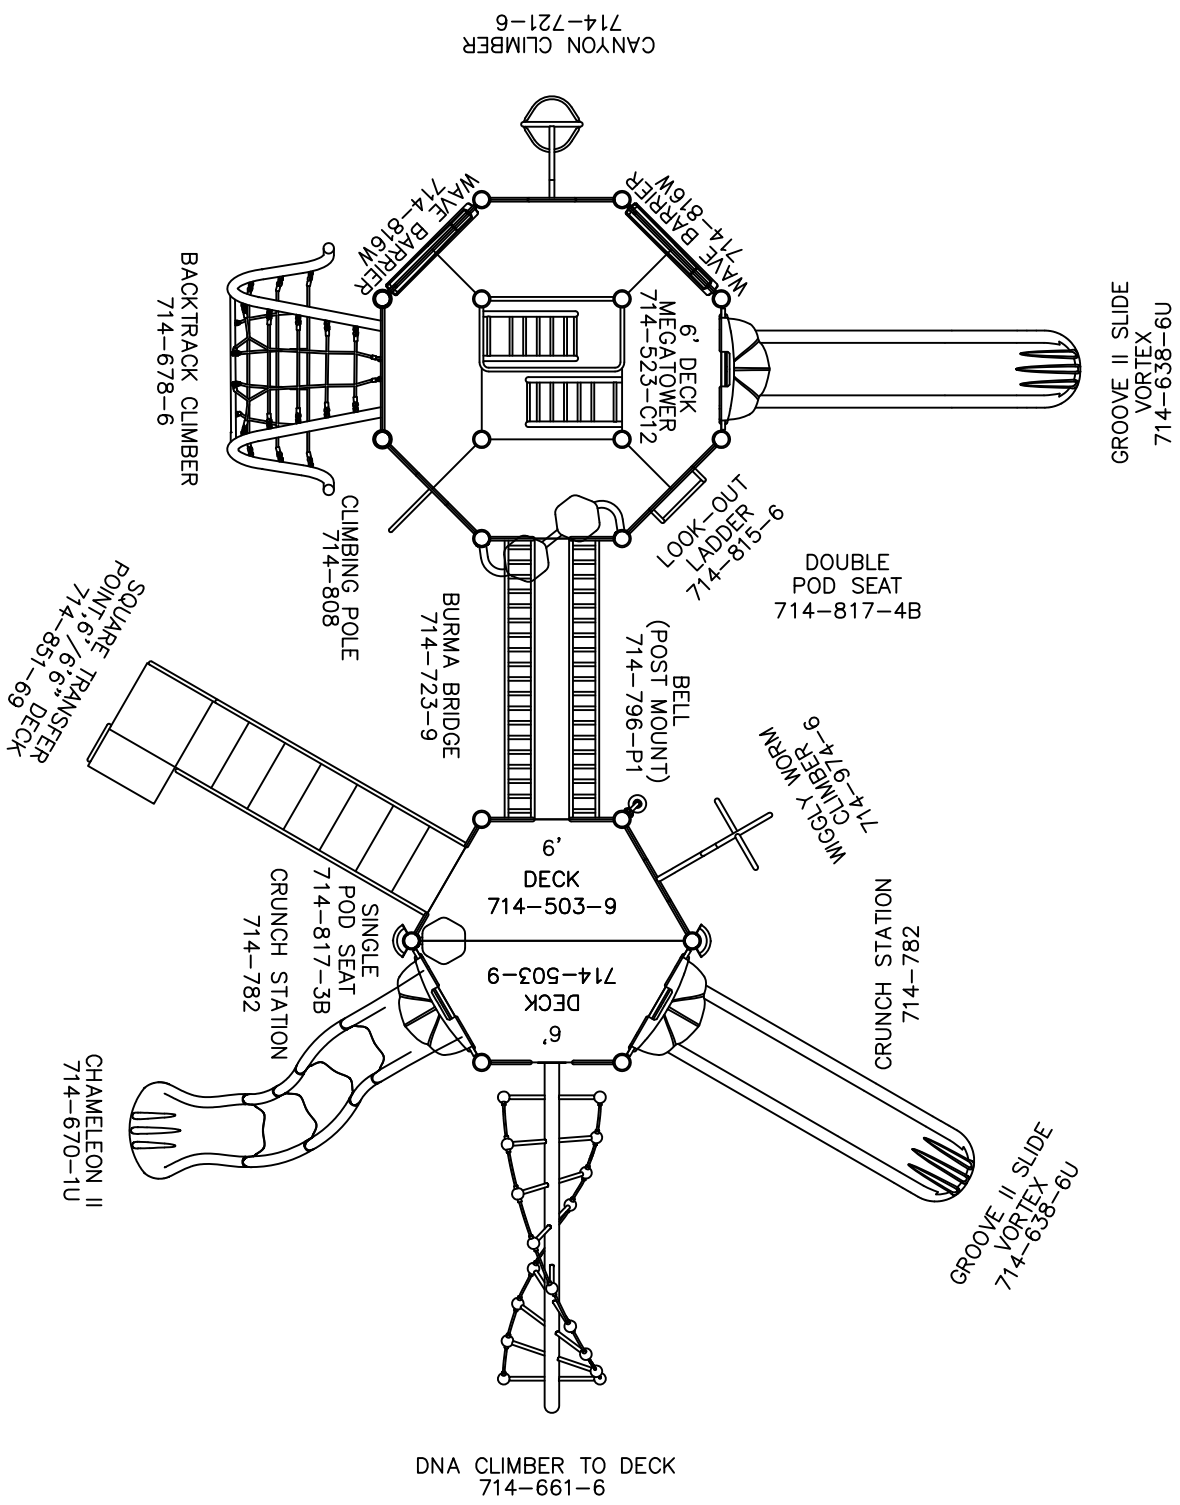

LEVEL 2

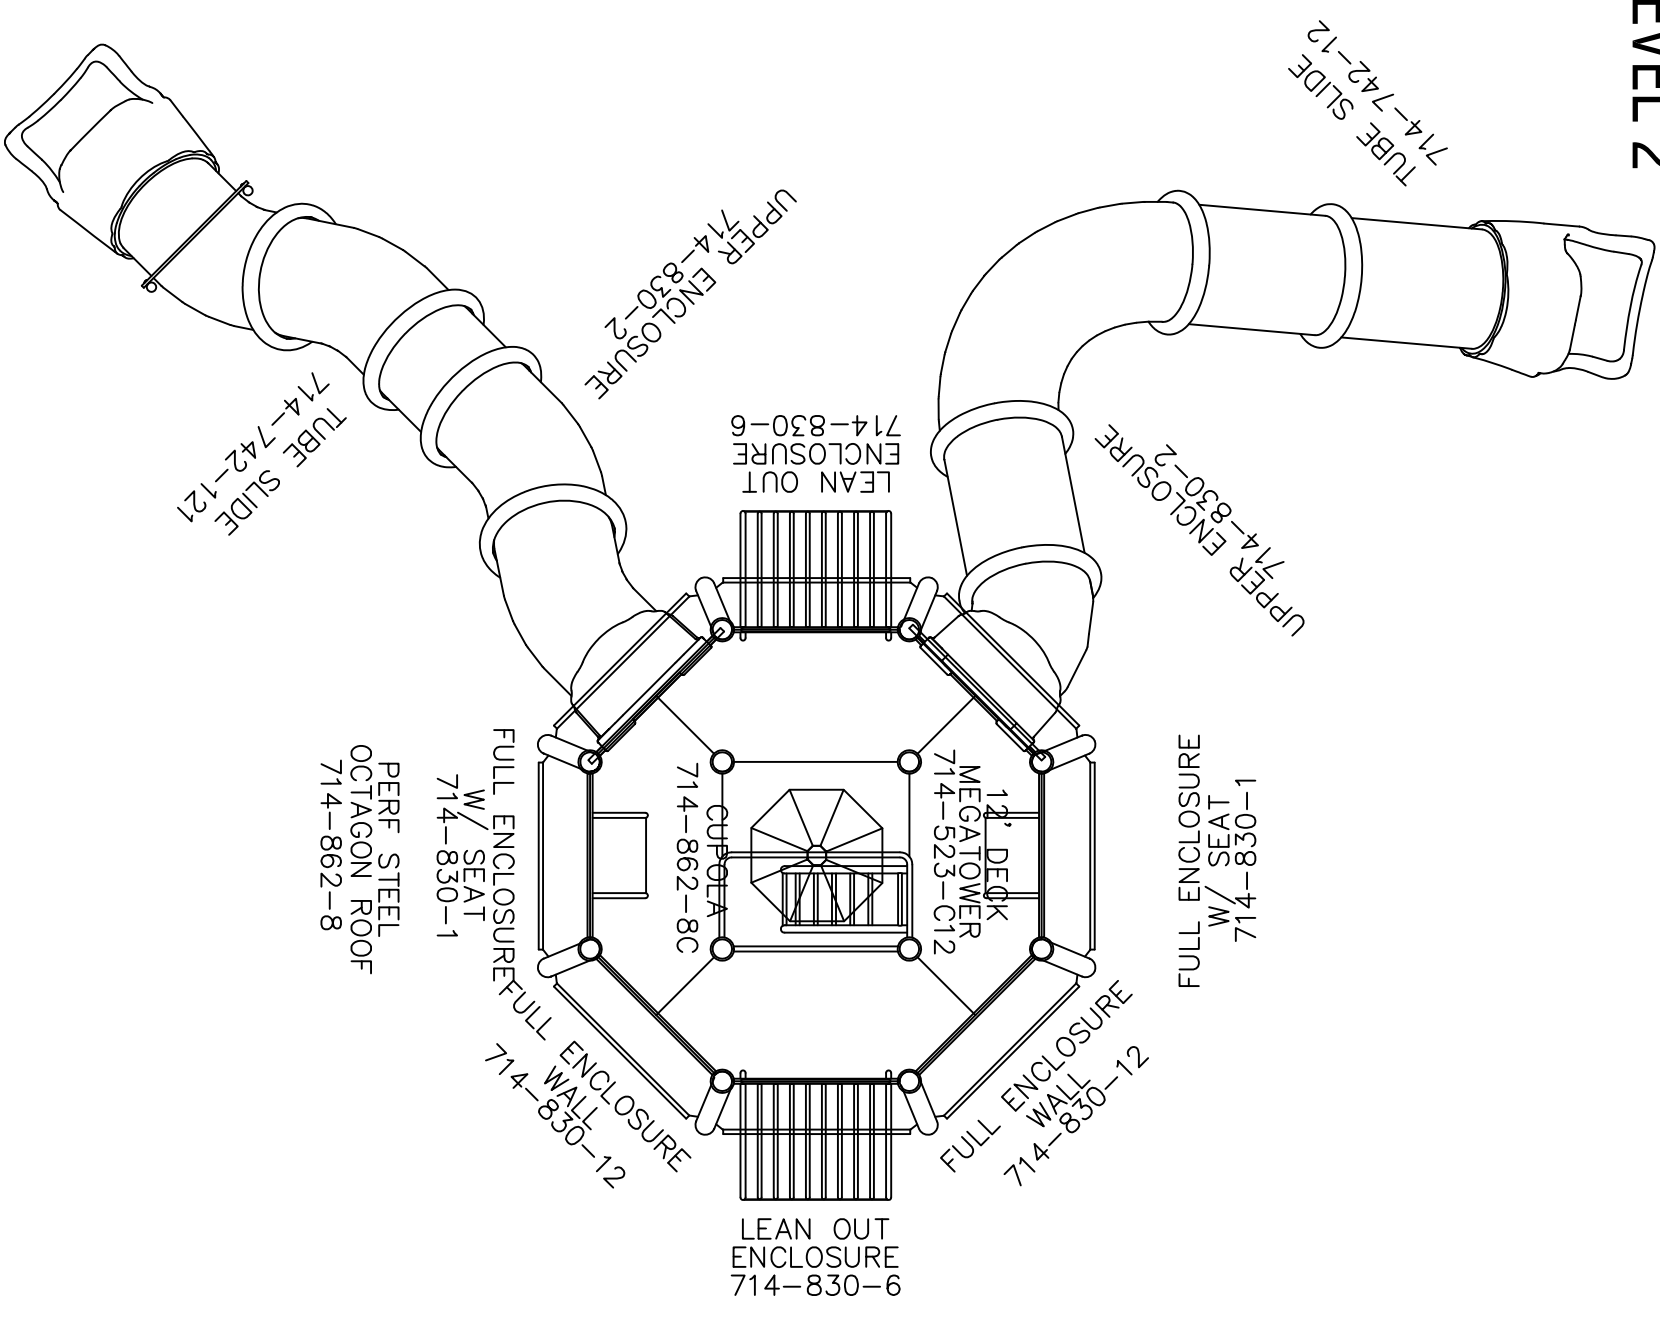

THE PLAY COMPONENTS IDENTIFIED IN THIS PLAN ARE IPEMA CERTIFIED. THE USE AND LAYOUT OF THESE COMPONENTS CONFORM TO THE REQUIREMENTS OF ASTM F1487.



714-S519



8/25/2016

SHEET 2 of 2