


ELEVATED PLAY ACTIVITIES - TOTAL	12
ELEVATED PLAY ACTIVITIES ACCESSIBLE BY TRANSFER	10 RECD 6
ELEVATED PLAY ACTIVITIES ACCESSIBLE BY RAMP	0 RECD 0
GROUND LEVEL ACTIVITY TYPE	5 RECD 3
GROUND LEVEL ACTIVITY QUANTITY	6 RECD 4

OVER ALL SITE PLAN

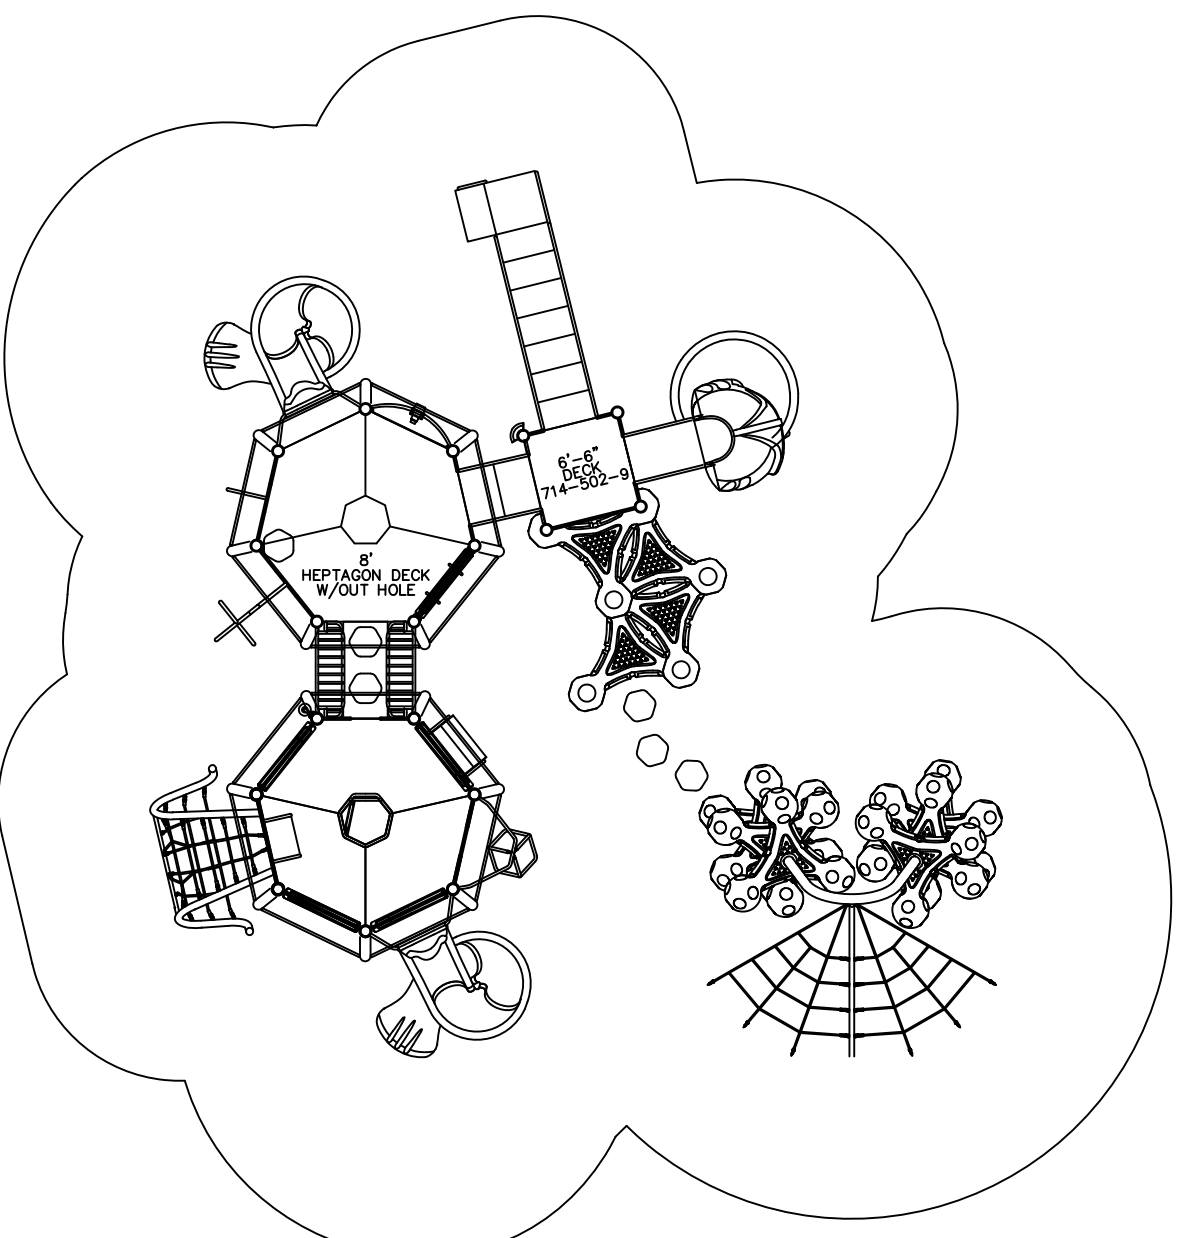

Play Area Capacity: 120-130

To promote safe and proper equipment use by children, Miracle recommends the installation of either a Miracle safety sign or other appropriate safety signage near each play system's main entry point(s) to inform parents and supervisors of the age appropriateness of the play system and general rules for safe play.


AN ENERGY ABSORBING PROTECTIVE SURFACE IS REQUIRED UNDER & AROUND ALL PLAY SYSTEMS.

714-S551		✓	COMPLIES TO CPSC	DESIGNED FOR AGES 5-12	DATE: 7/10/2017
GROUND SPACE:	38' X 36'	✓	COMPLIES TO ASTM		
PROTECTIVE AREA:	52' X 49'	✓	COMPLIES TO ADA	ADDITIONAL GROUND LEVEL ACCESSIBLE ITEMS NEEDED FOR ADA COMPLIANCE	SCALE: 1/8" = 1'-0"
				TYPE: 0	QUANTITY: 0
					CINDI SHEET 1 of 2



Miracle


LEVEL 1

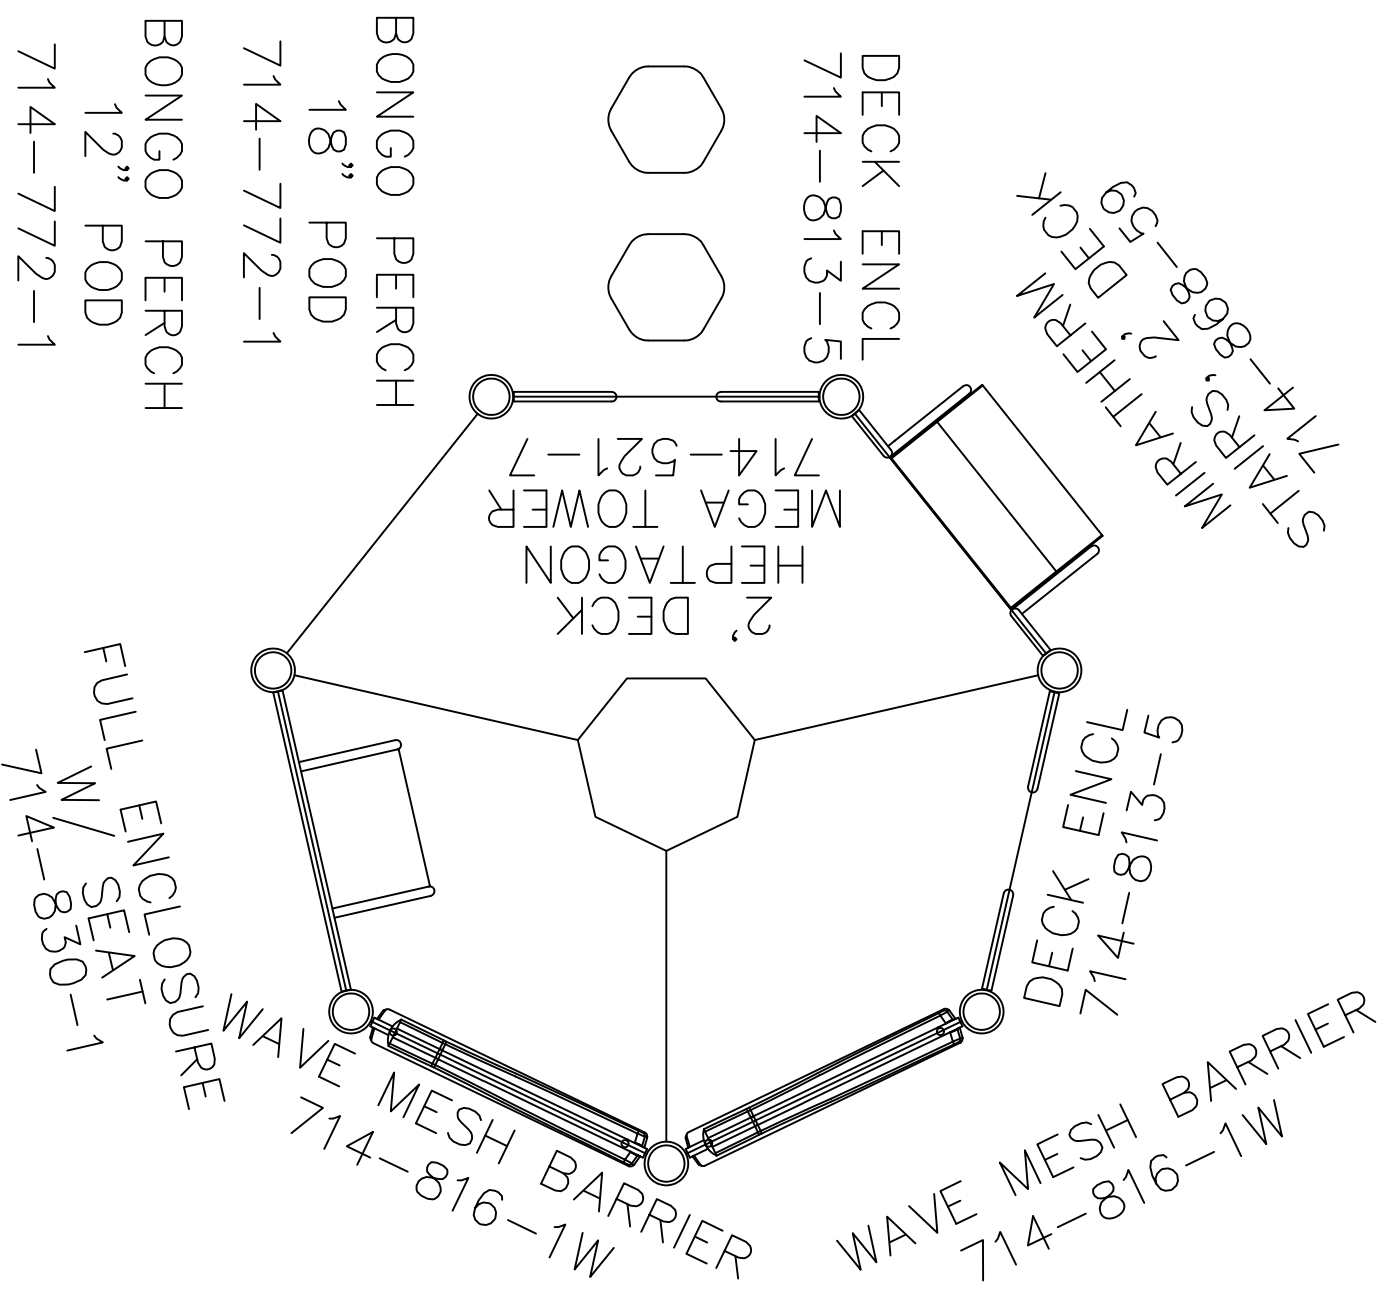

BONGO PERCH
18" POD
714-772-1

BONGO PERCH
12" POD
714-772-1

LEVEL 2

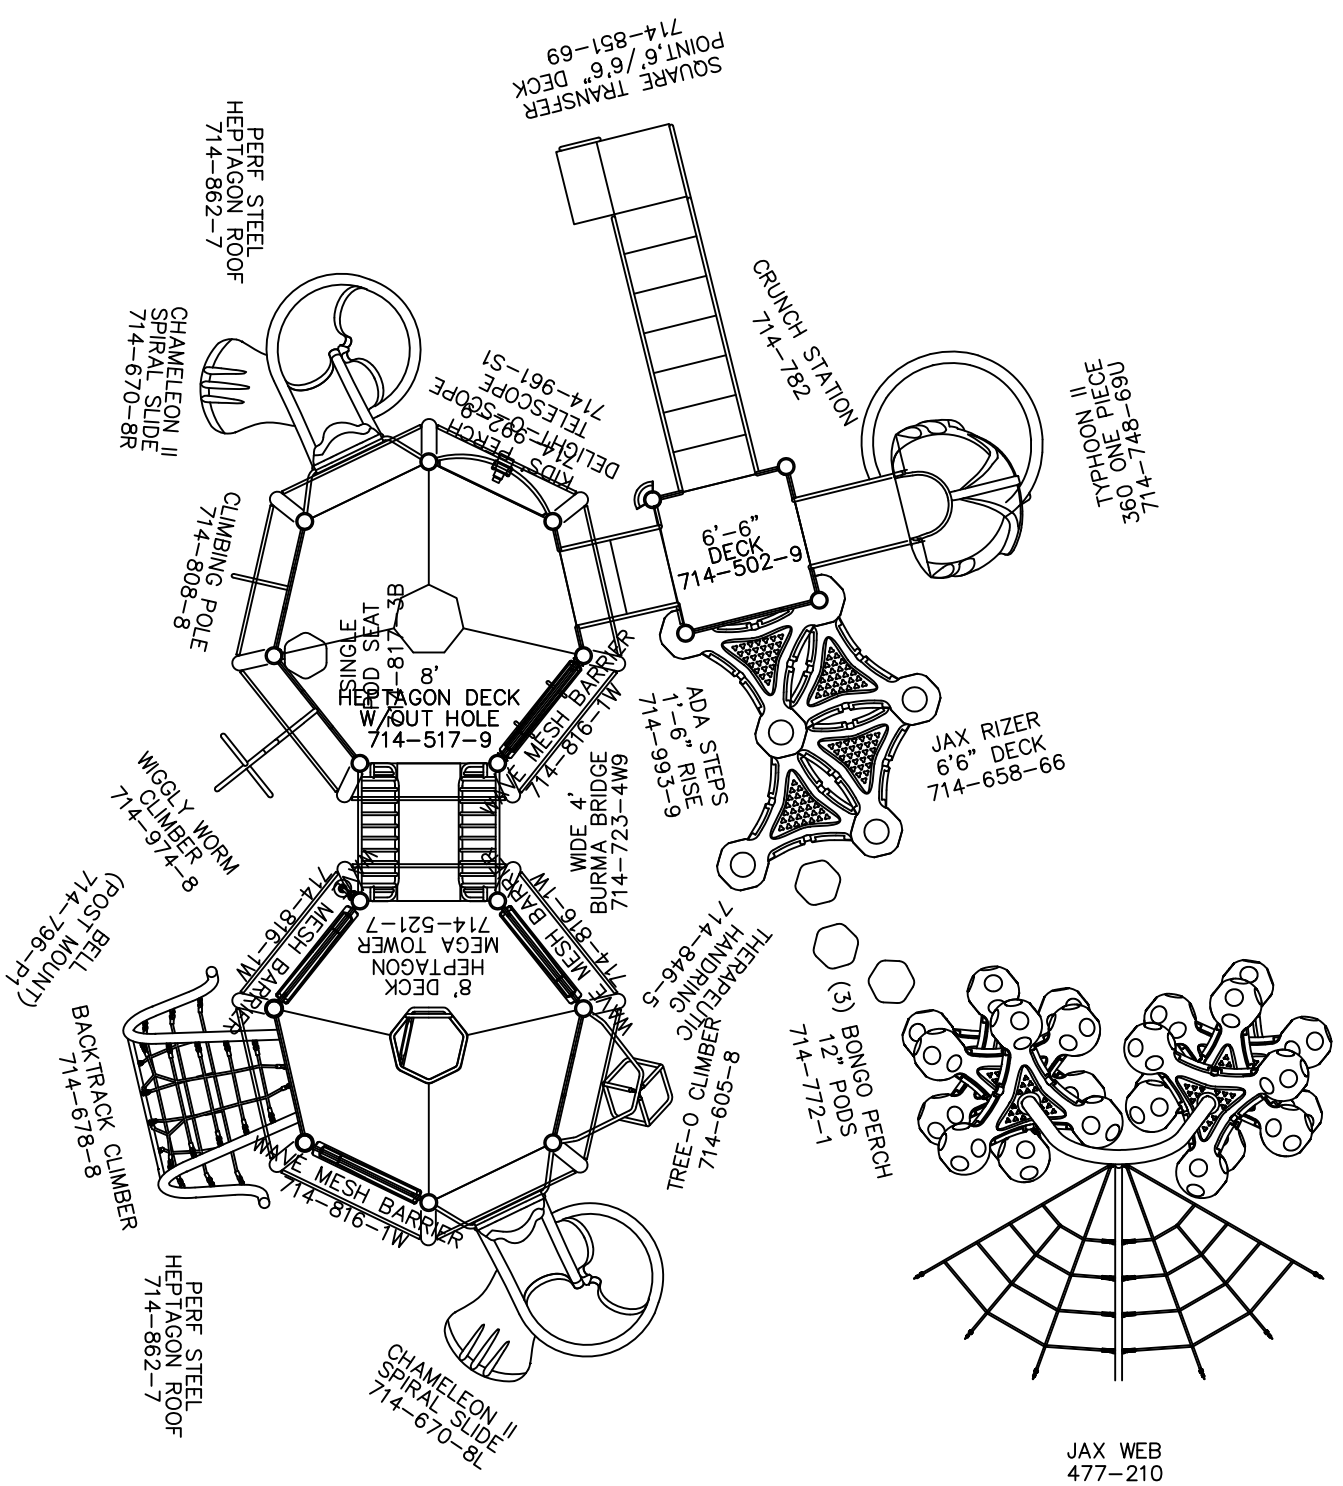

PERF STEEL HEPTAGON ROOF
714-862-7

CHAMELEON II SPIRAL SLIDE
714-670-8R

CLIMBING POLE
714-808-8

WIGGLY WORM CLIMBER
714-974-8

(POST MOUNT) BACKTRACK CLIMBER
714-678-8

PERF STEEL HEPTAGON ROOF
714-862-7

CHAMELEON II SPIRAL SLIDE
714-670-8L



THE PLAY COMPONENTS IDENTIFIED IN THIS PLAN ARE IPEMA CERTIFIED. THE USE AND LAYOUT OF THESE COMPONENTS CONFORM TO THE REQUIREMENTS OF ASTM F1487.



Miracle

714-S551

7/10/2017

SHEET 2 of 2

JAX WEB
477-210