


ELEVATED PLAY ACTIVITIES - TOTAL	20	REC'D	0
ELEVATED PLAY ACTIVITIES ACCESSIBLE BY TRANSFER	0	REC'D	0
ELEVATED PLAY ACTIVITIES ACCESSIBLE BY RAMP	11	REC'D	10
ELEVATED PLAY ACTIVITIES TYPE	2	REC'D	0
GROUND LEVEL ACTIVITY QUANTITY	4	REC'D	0

OVER ALL SITE PLAN

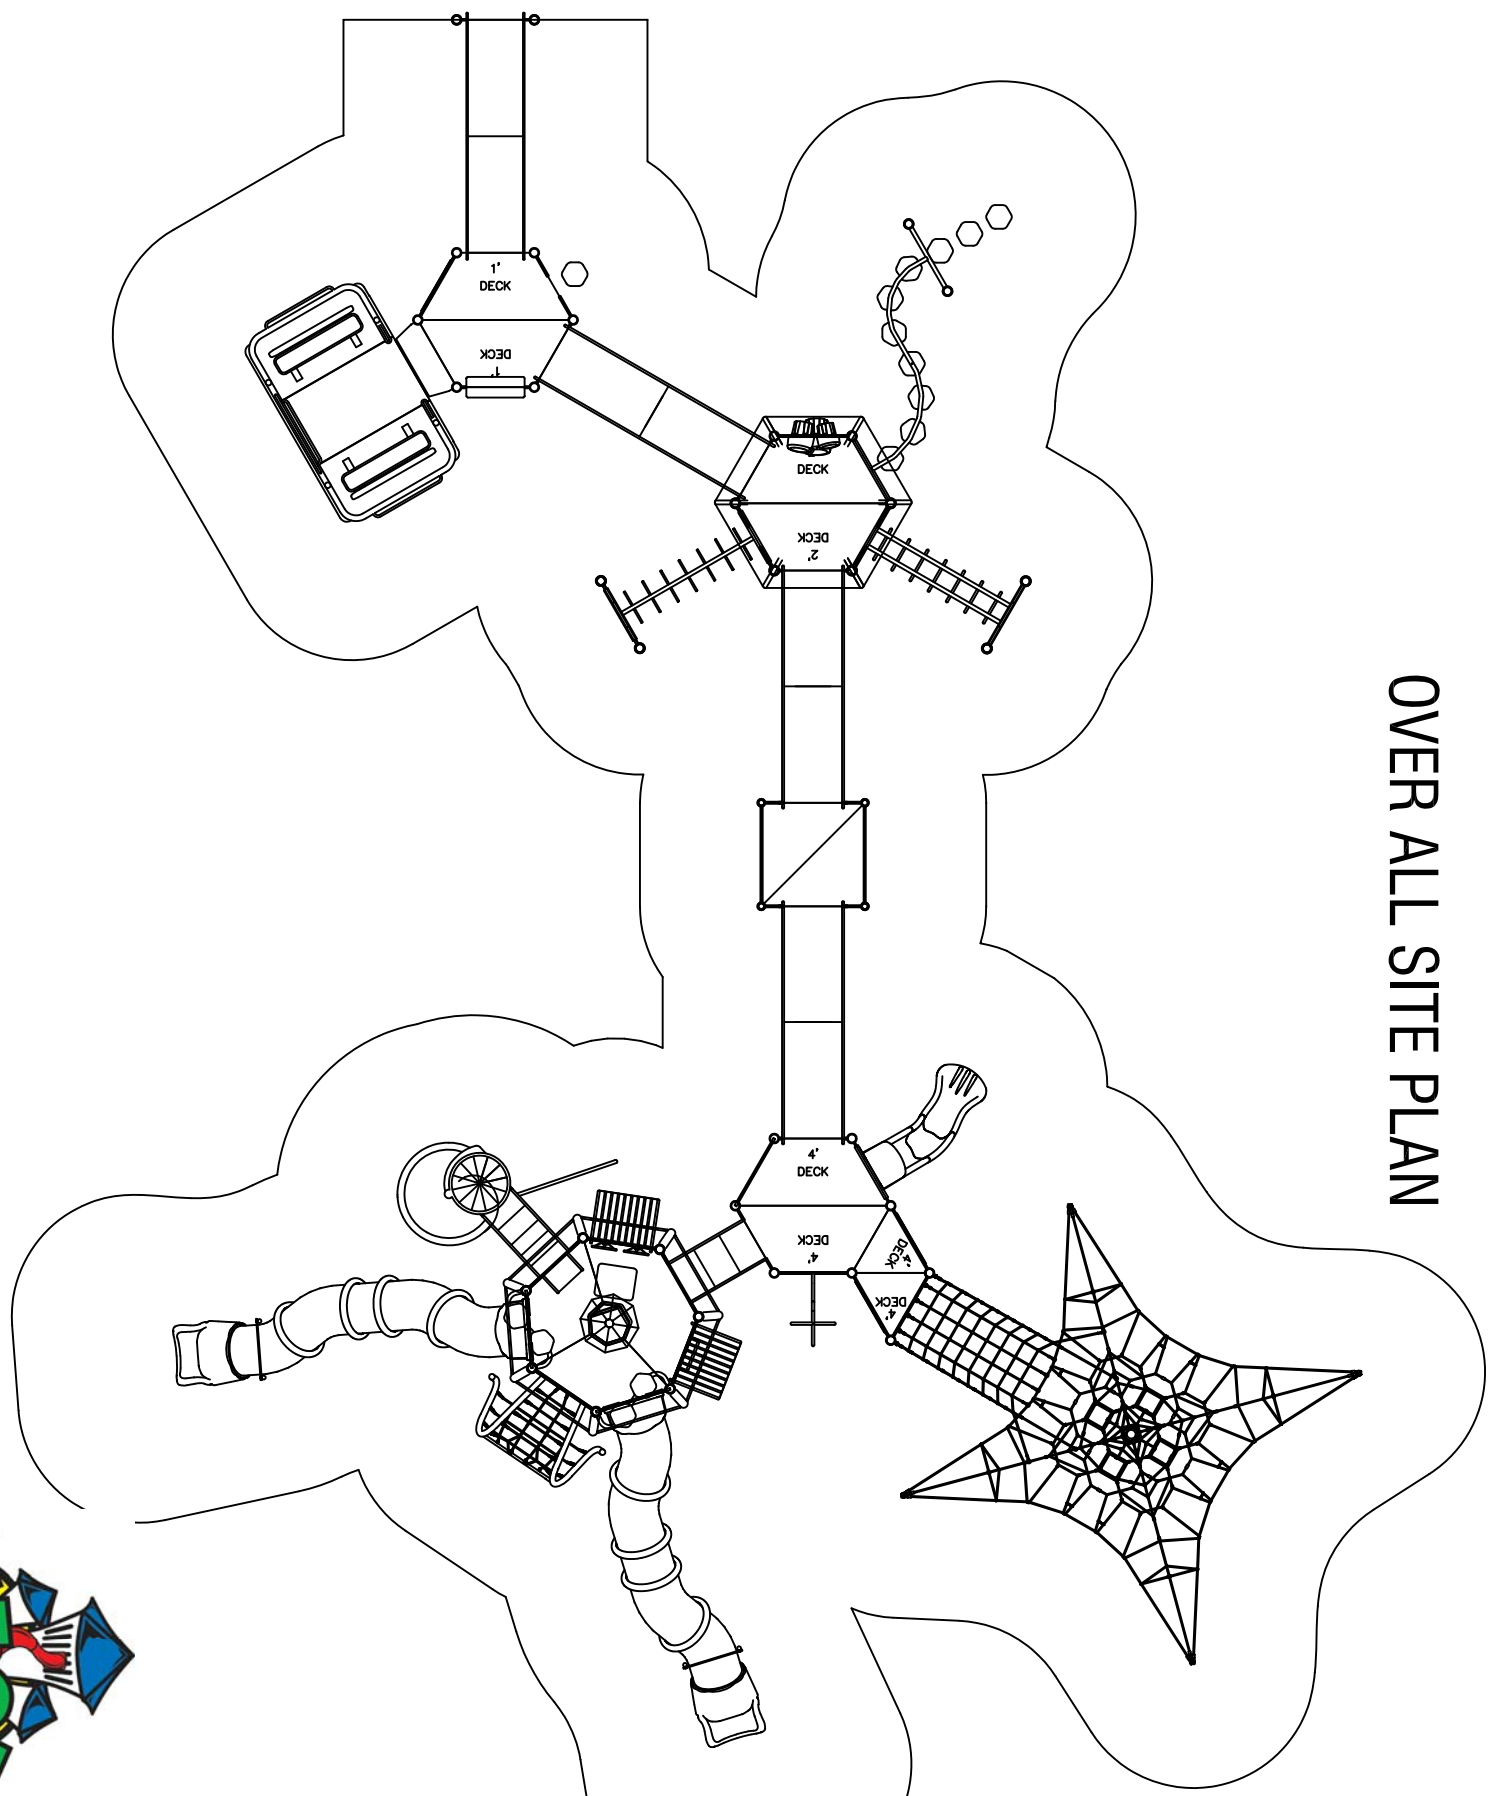

Play Area Capacity: 205-215

To promote safe and proper equipment use by children, Miracle recommends the installation of either a Miracle safety sign or other appropriate safety signage near each play system's main entry point(s) to inform parents and supervisors of the age appropriateness of the play system and general rules for safe play.

AN ENERGY ABSORBING PROTECTIVE SURFACE IS REQUIRED UNDER & AROUND ALL PLAY SYSTEMS.


714-S561

GROUND SPACE: 90' X 63'
PROTECTIVE AREA: 98' X 77'


✓	COMPLIES TO CPSC	DESIGNED FOR AGES 5-12	DATE: 8/14/2017
✓	COMPLIES TO ASTM		
✓	COMPLIES TO ADA	ADDITIONAL GROUND LEVEL ACCESSIBLE ITEMS NEEDED FOR ADA COMPLIANCE	SCALE: 1" = 10'-0"
TYPE:	0	QUANTITY:	0
			CINDI SHEET 1 of 2



LEVEL 1

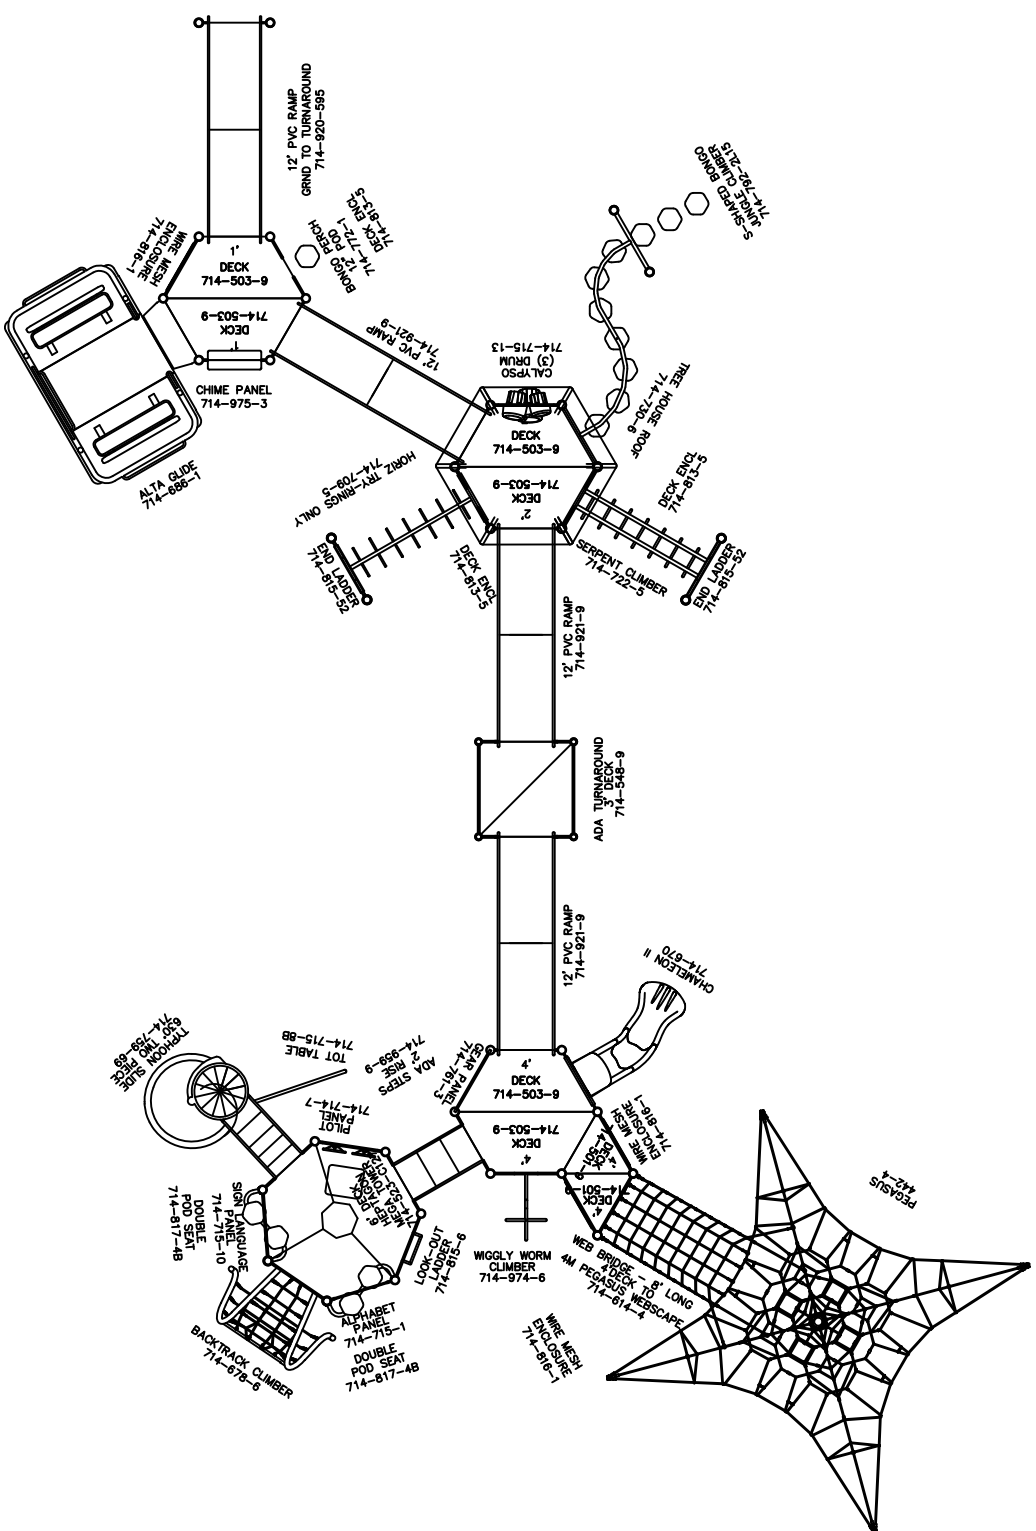

LEVEL 2

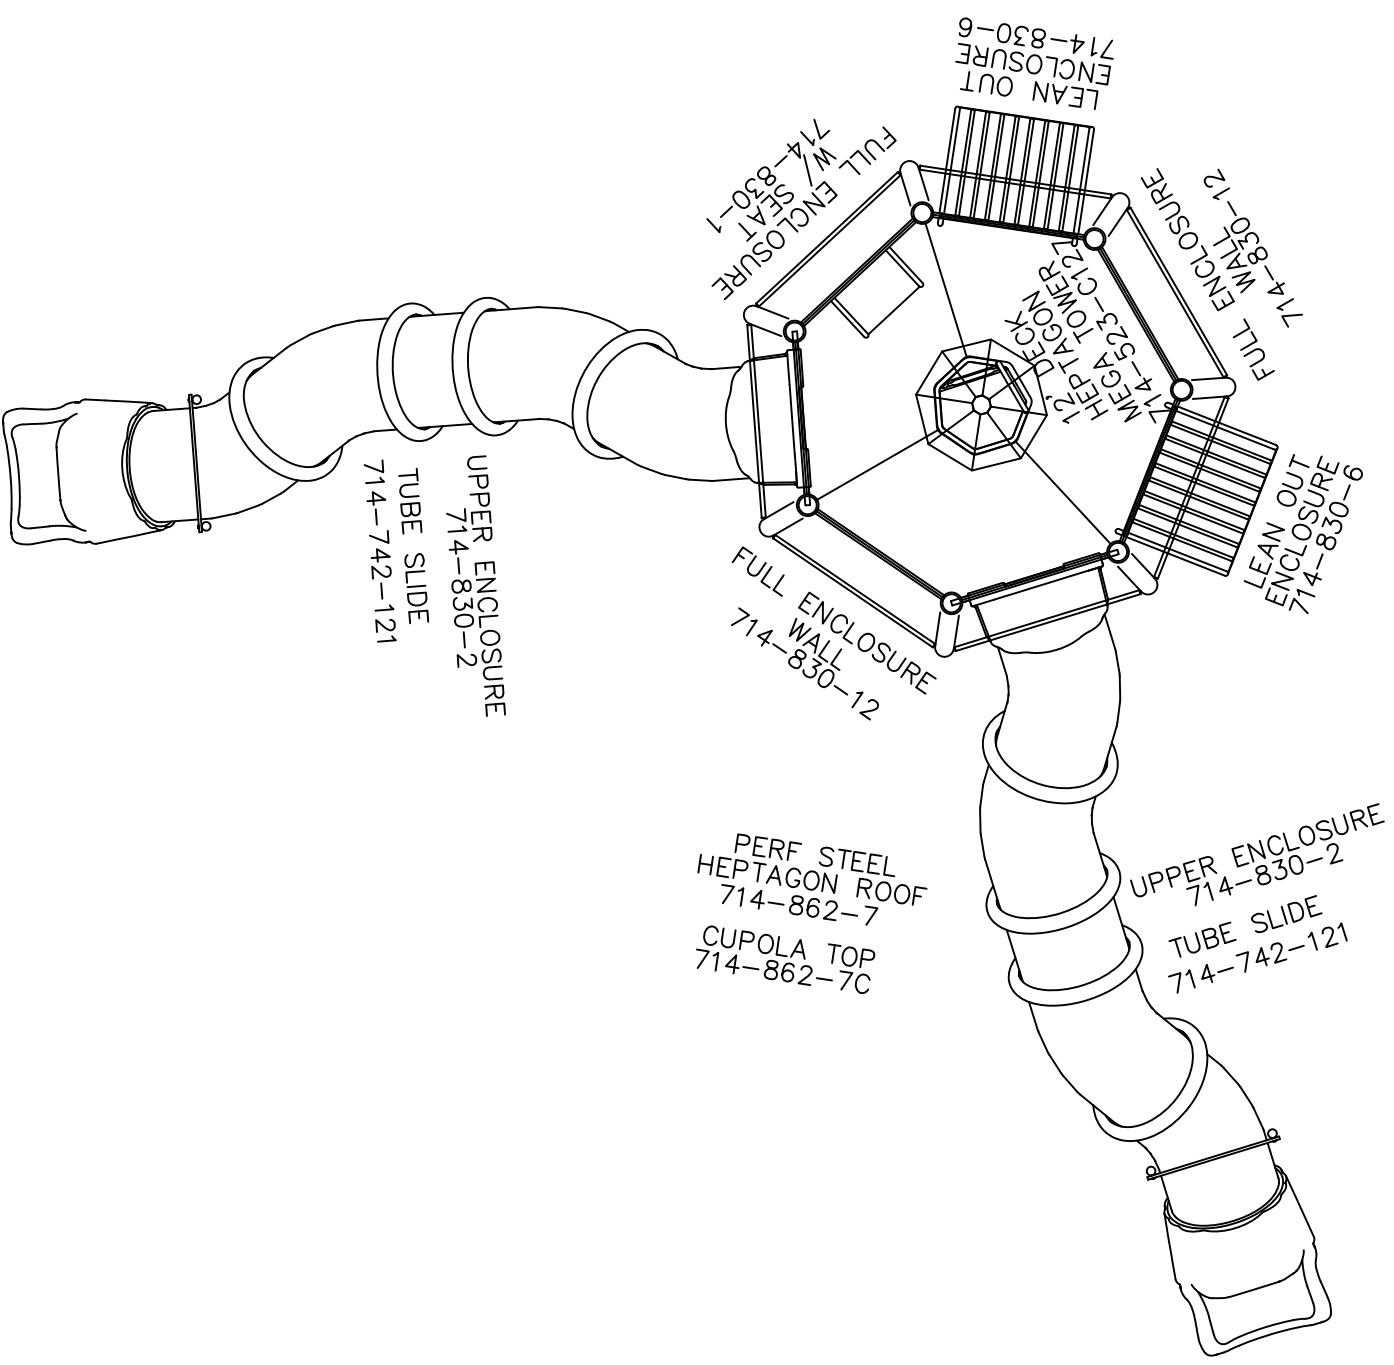

THE PLAY COMPONENTS IDENTIFIED IN THIS PLAN ARE IPEMA CERTIFIED. THE USE AND LAYOUT OF THESE COMPONENTS CONFORM TO THE REQUIREMENTS OF ASTM F1487.



714-S561

8/14/2017 SHEET 2 of 2