


|   |    |       |    |
|---|----|-------|----|
| ELEVATED PLAY ACTIVITIES - TOTAL                | 19 | REC'D | 10 |
| ELEVATED PLAY ACTIVITIES ACCESSIBLE BY TRANSFER | 18 | REC'D | 0  |
| ELEVATED PLAY ACTIVITIES ACCESSIBLE BY RAMP     | 0  | REC'D | 0  |
| GROUND LEVEL ACTIVITY TYPE                      | 5  | REC'D | 3  |
| GROUND LEVEL ACTIVITY QUANTITY                  | 9  | REC'D | 6  |

# OVER ALL SITE PLAN

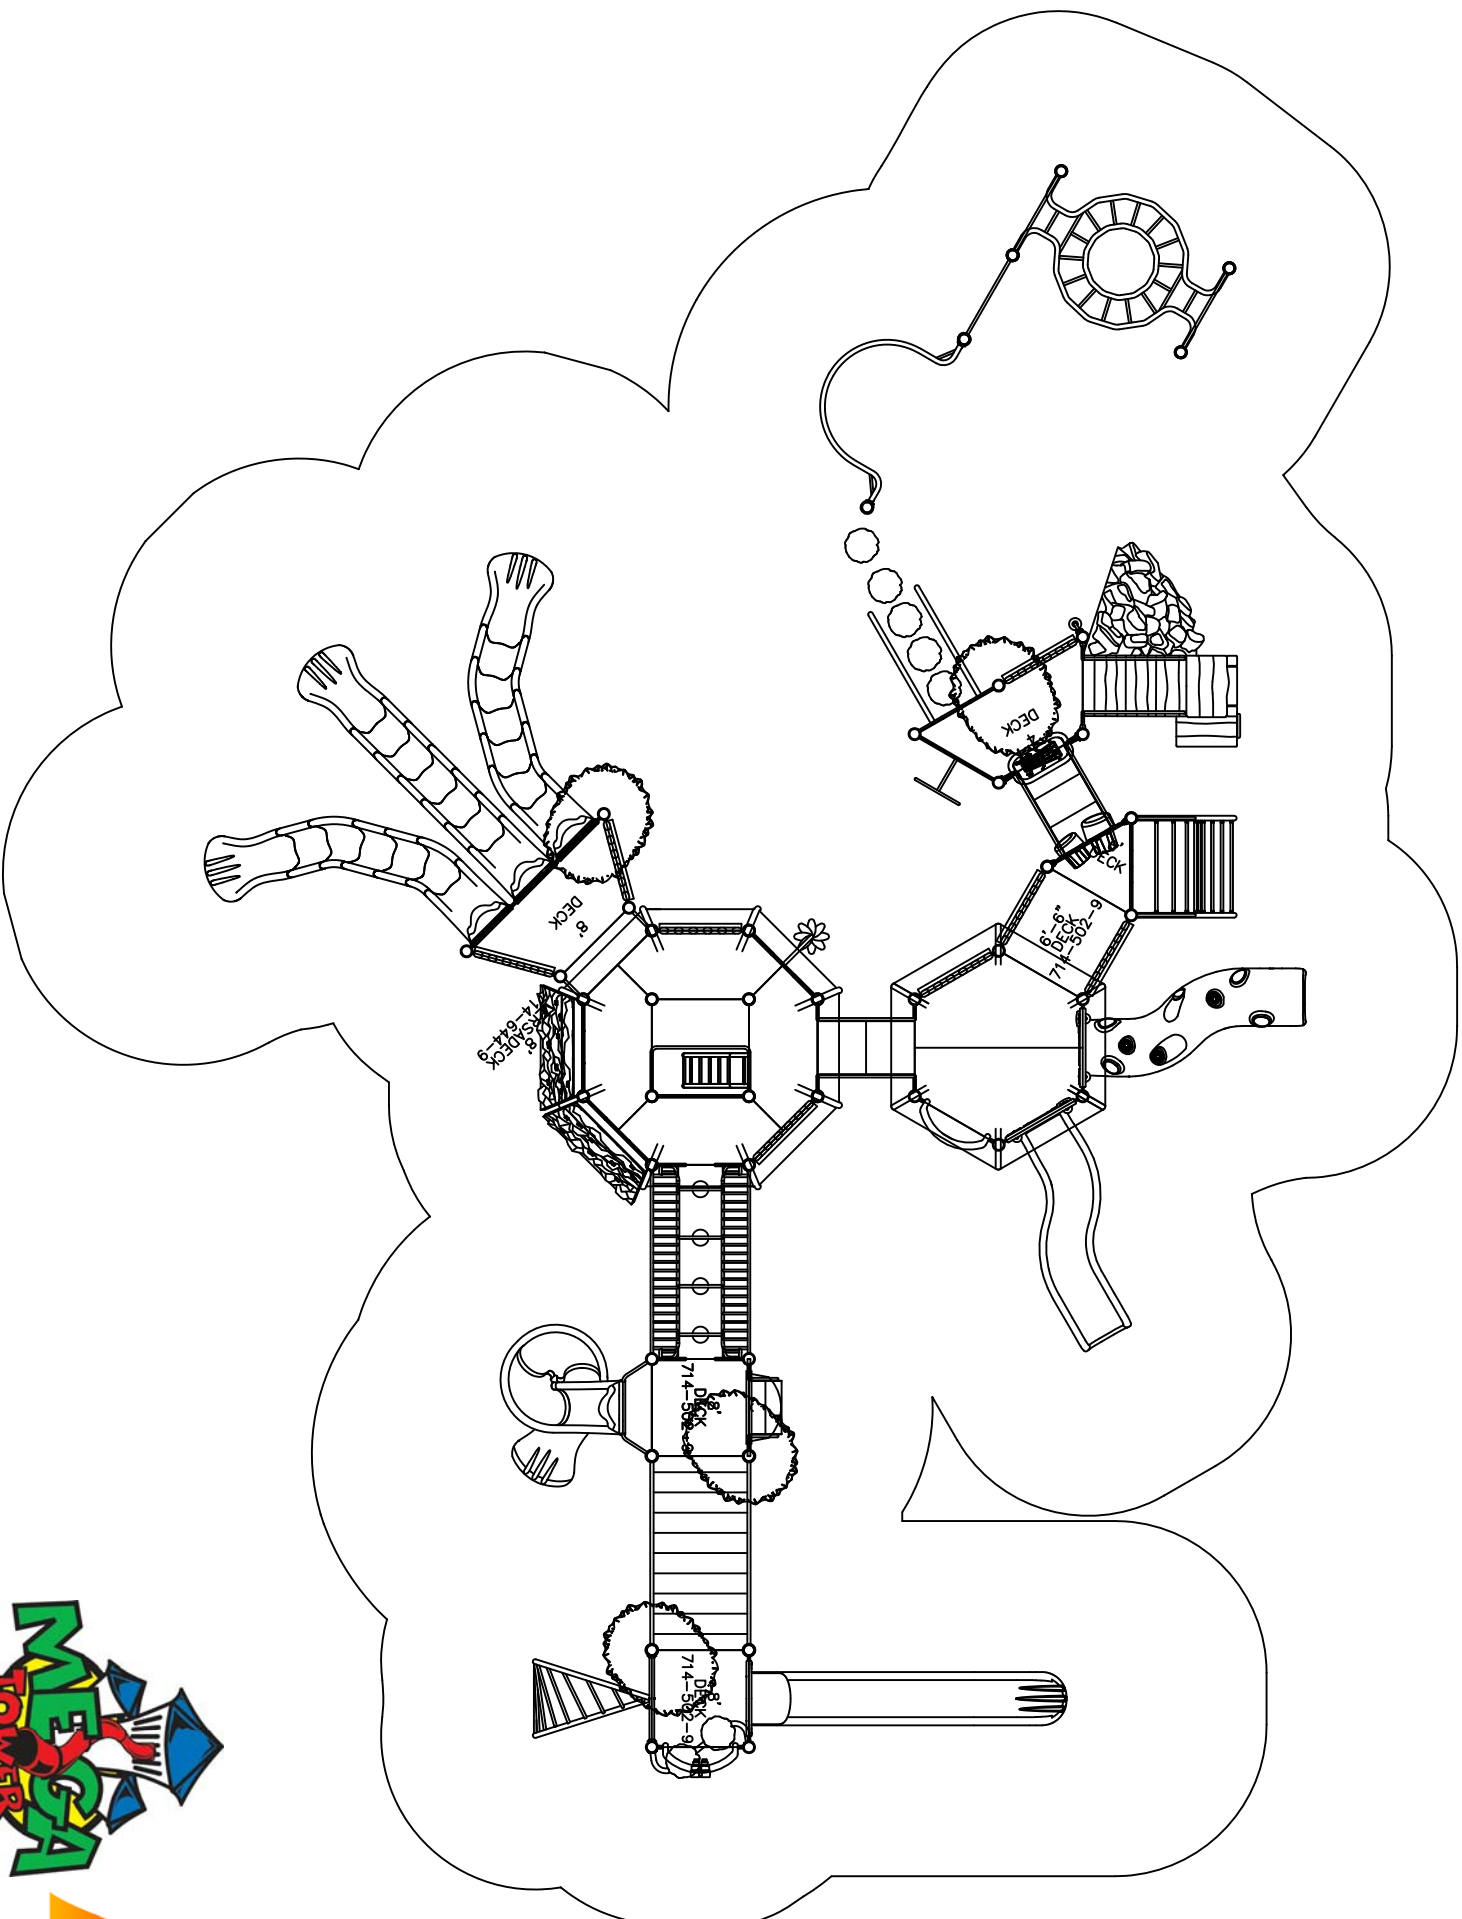

# Miracle

Play Area Capacity: 190-200

To promote safe and proper equipment use by children, Miracle recommends the installation of either a Miracle safety sign or other appropriate safety signage near each play system's main entry point(s) to inform parents and supervisors of the age appropriateness of the play system and general rules for safe play.

**AN ENERGY ABSORBING PROTECTIVE SURFACE IS REQUIRED UNDER & AROUND ALL PLAY SYSTEMS.**

|                  |           |   |                  |  |                     |
|------------------|-----------|---|------------------|--|---------------------|
| 714-S607         |           | ✓ | COMPLIES TO CPSC | DESIGNED FOR AGES 5-12   | DATE: 9/7/2018      |
| GROUND SPACE:    | 67' X 46' | ✓ | COMPLIES TO ASTM |  |                     |
| PROTECTIVE AREA: | 80' X 60' | ✓ | COMPLIES TO ADA  | ADDITIONAL GROUND LEVEL ACCESSIBLE ITEMS NEEDED FOR ADA COMPLIANCE | SCALE: 1/8" = 1'-0" |
|                  |           | ✓ |                  | TYPE: 0  | QUANTITY: 0         |
|                  |           |   |                  |  | CINDI SHEET 1 of 2  |

