


ELEVATED PLAY ACTIVITIES - TOTAL	
14	REOD
7	REOD
0	REOD
3	REOD
5	REOD

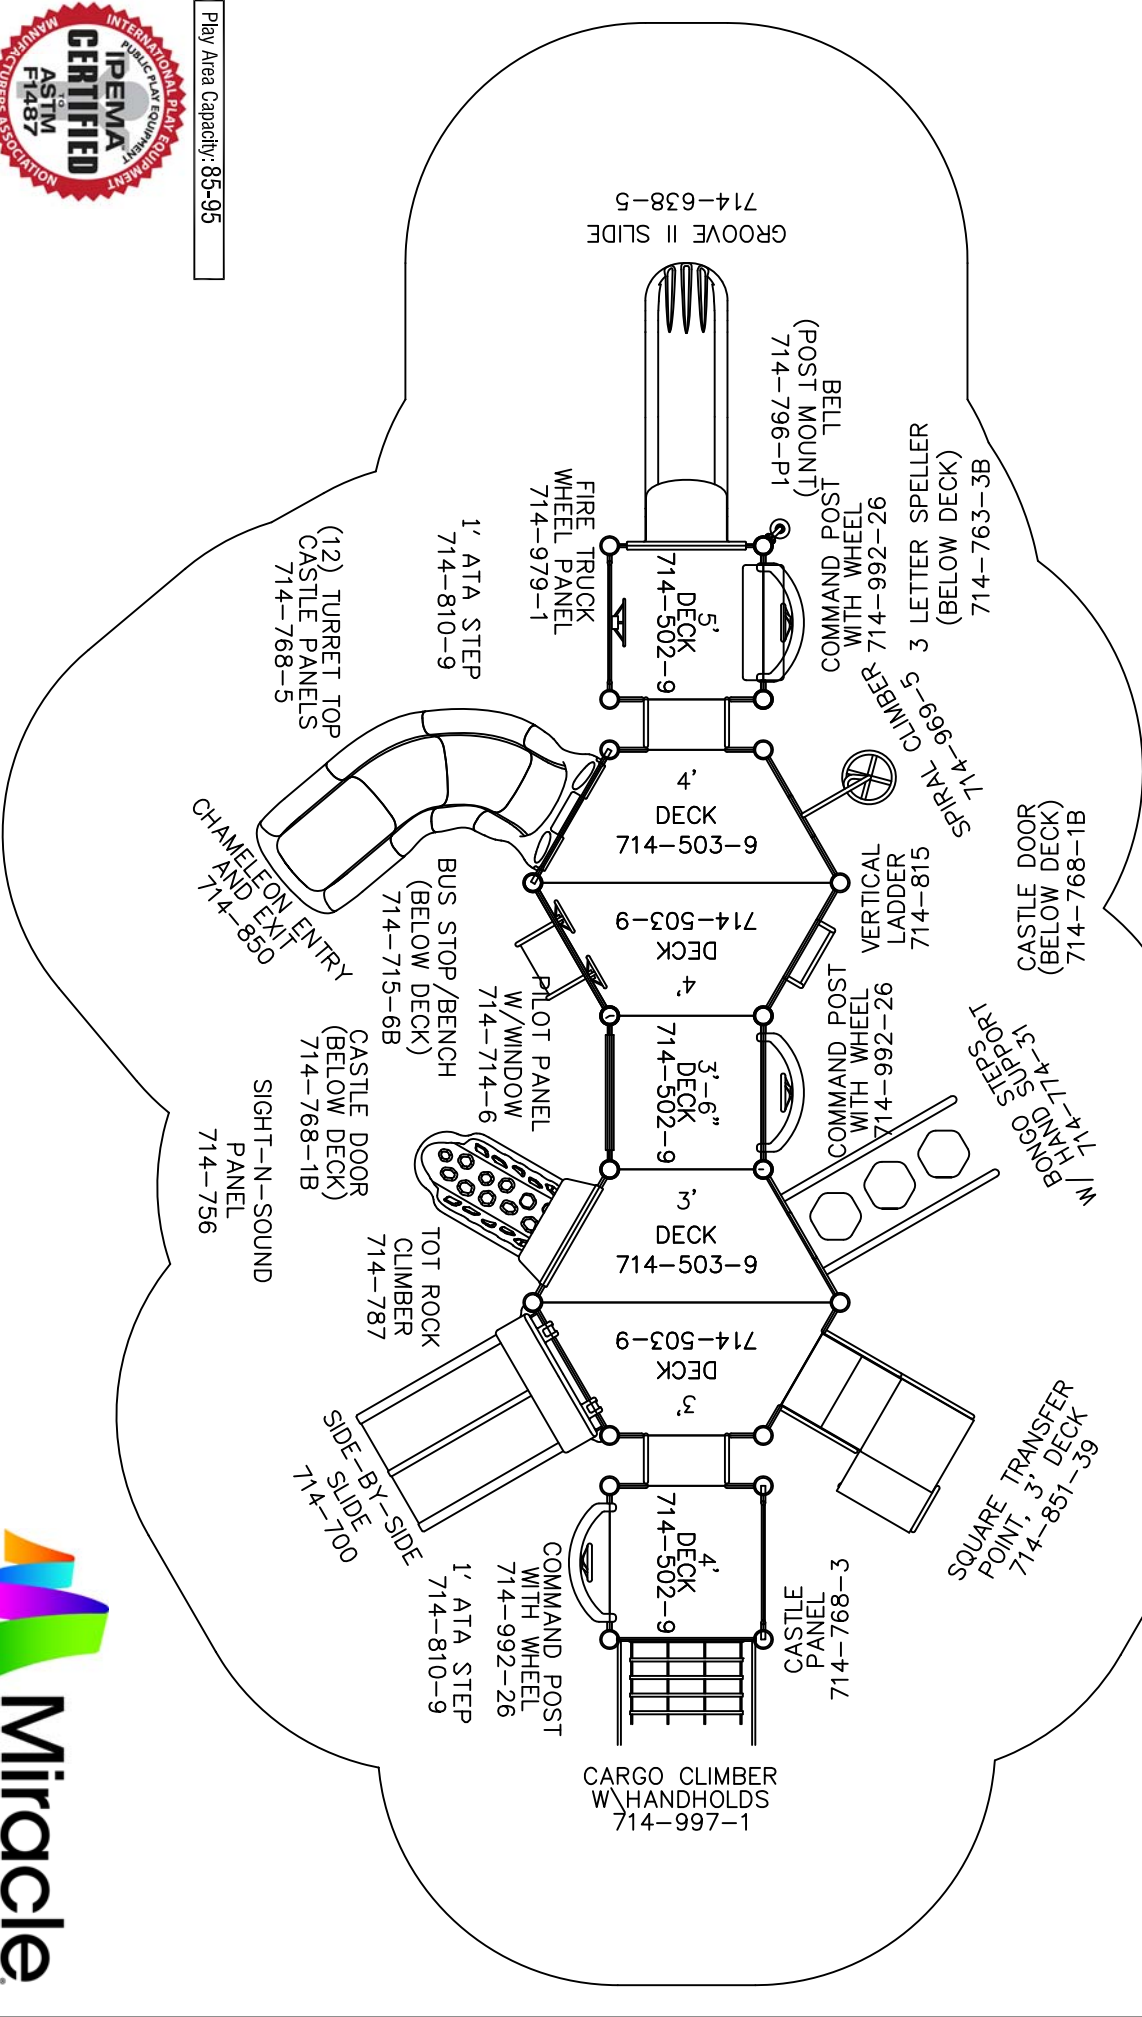

Play Area Capacity: 85-95



To promote safe and proper equipment use by children, Miracle recommends the installation of either a Miracle safety sign or other appropriate safety signage near each play system's main entry point(s) to inform parents and supervisors of the age appropriateness of the play system and general rules for safe play.

THE PLAY COMPONENTS IDENTIFIED IN THIS PLAN ARE IPEMA CERTIFIED. THE USE AND LAYOUT OF THESE COMPONENTS CONFORM TO THE REQUIREMENTS OF ASTM F1487.

AN ENERGY ABSORBING PROTECTIVE SURFACE IS REQUIRED UNDER & AROUND ALL PLAY SYSTEMS.

714-S398		DESIGNED FOR AGES 2-12		SCALE: 1" = 5'-0"	
GROUND SPACE: 39' X 20'	PROTECTIVE AREA: 52' X 33'	✓	COMPLIES TO CPSC	ADDITIONAL GROUND LEVEL ACCESSIBLE SPACES NEEDED FOR ADA COMPLIANCE: 0	DATE: 9/15/2016
✓	COMPLIES TO ASTM	✓	COMPLIES TO ADA	TYPE: 0	QUANTITY: 0
				CINDI	

