


ELEVATED PLAY ACTIVITIES - TOTAL	
8	REOD
0	REDD
4	REOD
0	REDD
3	REOD
3	REDD
ELEVATED PLAY ACTIVITIES ACCESSIBLE BY TRANSFER	
0	REOD
0	REDD
ELEVATED PLAY ACTIVITIES ACCESSIBLE BY RAMP	
3	REOD
4	REDD
GROUND LEVEL ACTIVITY QUANTITY	
3	REOD
3	REDD

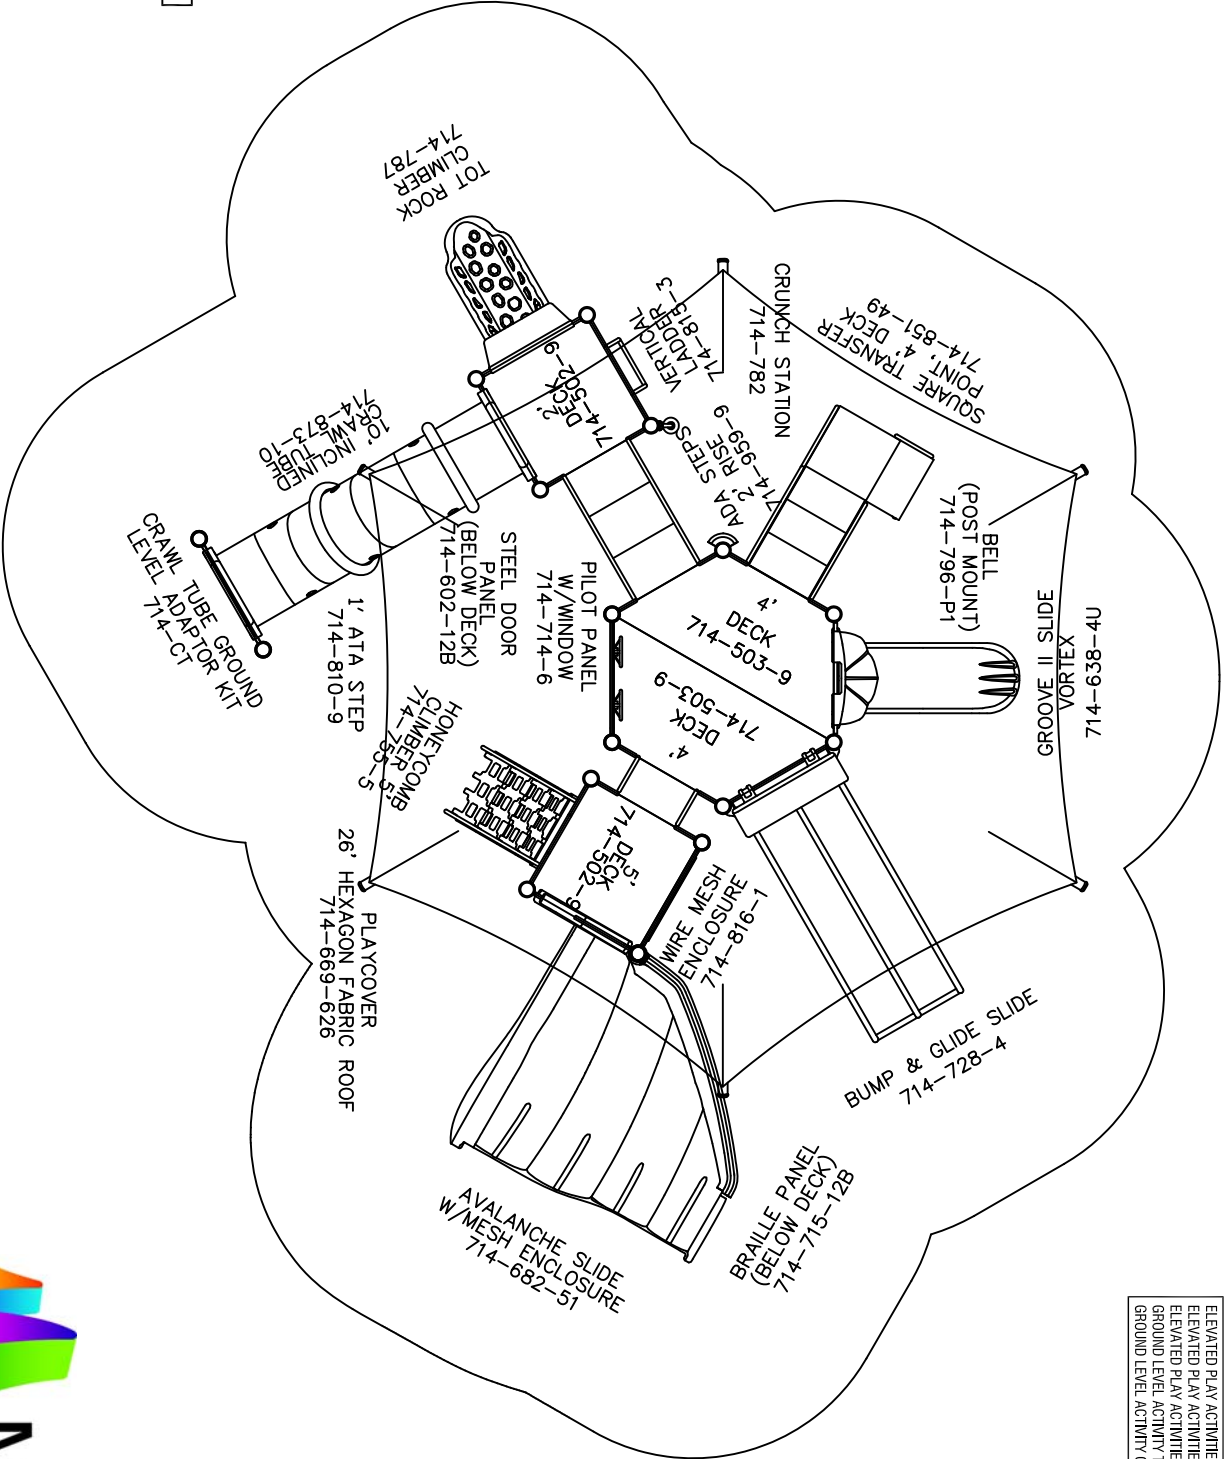

Play Area Capacity: 60-70



To verify product identification, visit www.ipema.org

To promote safe and proper equipment use by children, Miracle recommends the installation of either a Miracle safety sign or other appropriate safety signage near each play system's main entry point(s) to inform parents and supervisors of the age appropriateness of the play system and general rules for safe play.

THE PLAY COMPONENTS IDENTIFIED IN THIS PLAN ARE IPEMA CERTIFIED. THE USE AND LAYOUT OF THESE COMPONENTS CONFORM TO THE REQUIREMENTS OF ASTM F1487.

AN ENERGY ABSORBING PROTECTIVE SURFACE IS REQUIRED UNDER & AROUND ALL PLAY SYSTEMS.

714-S547	<input checked="" type="checkbox"/>	COMPLIES TO CPSC	DESIGNED FOR AGES 5-12	SCALE: 1" = 6'-0"
GROUND SPACE: 33' X 26'	<input checked="" type="checkbox"/>	COMPLIES TO ASTM		
PROTECTIVE AREA: 46' X 38'	<input checked="" type="checkbox"/>	COMPLIES TO ADA	ADDITIONAL GROUND LEVEL ACCESSIBLE ITEMS NEEDED FOR ADA COMPLIANCE:	DATE: 7/7/2017
	<input checked="" type="checkbox"/>		TYPE: 0	QUANTITY: 0
				CINDI

