


ELEVATED PLAY ACTIVITIES - TOTAL	15
ELEVATED PLAY ACTIVITIES ACCESSIBLE BY TRANSFER	11
ELEVATED PLAY ACTIVITIES ACCESSIBLE BY RAMP	8
GROUND LEVEL ACTIVITY TYPE	0
GROUND LEVEL ACTIVITY QUANTITY	3
	5
	3
	5



Play Area Capacity: 130-140

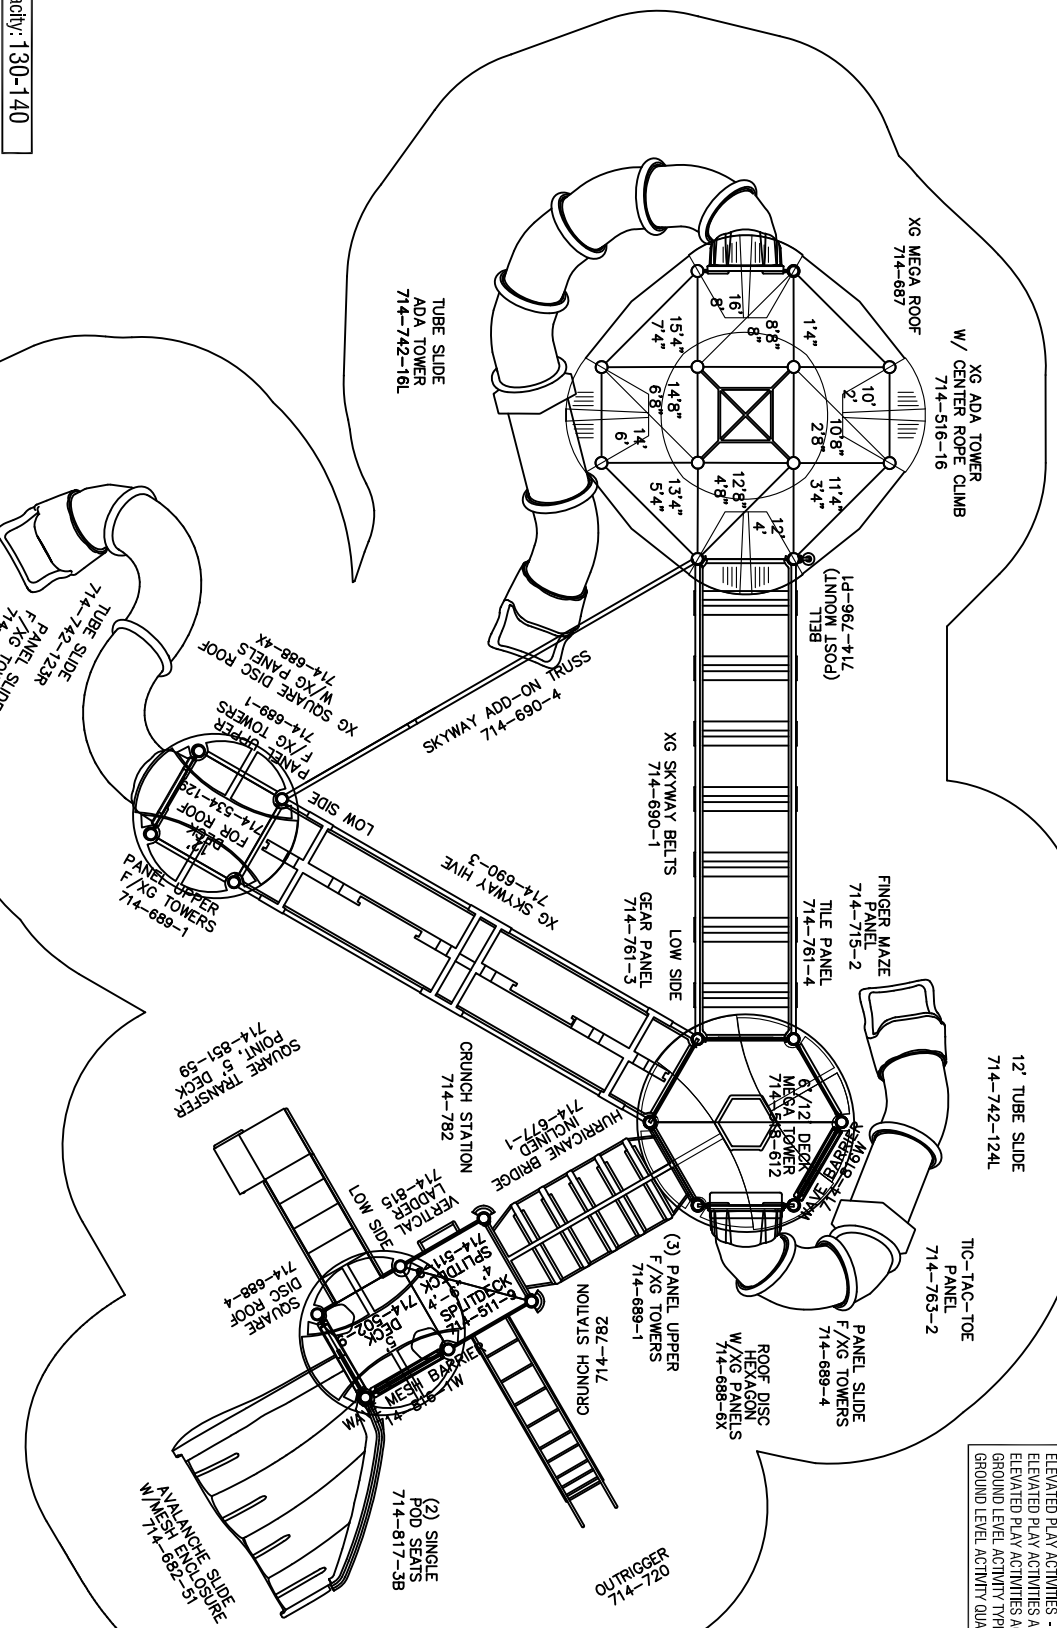

To promote safe and proper equipment use by children, Miracle recommends the installation of either a Miracle safety sign or other appropriate safety signage near each play system's main entry point(s) to inform parents and supervisors of the age appropriateness of the play system and general rules for safe play.

THE PLAY COMPONENTS IDENTIFIED IN THIS PLAN ARE IPEMA CERTIFIED. THE USE AND LAYOUT OF THESE COMPONENTS CONFORM TO THE REQUIREMENTS OF ASTM F1487.

AN ENERGY ABSORBING PROTECTIVE SURFACE IS REQUIRED UNDER & AROUND ALL PLAY SYSTEMS.

714-S611		DESIGNED FOR AGES 5-12		SCALE: 1/8" = 1'-0"	
GROUND SPACE: 61' X 40'	PROTECTIVE AREA: 74' X 55'	✓	COMPLIES TO CPSC	ADDITIONAL GROUND LEVEL ACCESSIBLE ITEMS NEEDED FOR ADA COMPLIANCE:	DATE: 9/11/2018
		✓	COMPLIES TO ASTM	TYPE: 0	QUANTITY: 0
		✓	COMPLIES TO ADA	CINDI	

