


**General Notes:**

**Age Group**

2-5yrs  5-12 yrs  2-12yrs  13+ yrs

1. The Americans with Disabilities Act (ADA) may require that you make your park and/or playground accessible when viewed in its entirety. Please consult your legal counsel to determine if the ADA applies to you.
2. For playground equipment to be considered accessible, accessible surfacing must be utilized in applicable areas.
3. Although a particular playground design may not meet the proposed Access Board Regulations in regards to the appropriate number of ground level events, the actual playground may be in compliance when considering existing play components.
4. All deck heights are measured from top of ground cover.
5. Fall absorbing ground cover is required under and around all play equipment.
6. The minimum recommended fall zone around the entire playstructure is shown. This zone is to be free of all tripping or collision hazards (i.e. roots, rocks, border material, etc.).
7. All post lengths are identified by text showing the post lengths, i.e. 96 represents a 96 inch post.
8. Not all equipment may be appropriate for all children. Supervision is required.

AGE GROUP: 5-12	
ELEVATED PLAY ACTIVITIES - TOTAL: 4	
ELEVATED PLAY ACTIVITIES ACCESSIBLE BY TRANSFER: 4	REQ'D 2
ELEVATED PLAY ACTIVITIES ACCESSIBLE BY RAMP: 0	REQ'D 0
GROUND LEVEL ACTIVITY TYPE: 2	REQ'D 1
GROUND LEVEL QUANTITY: 2	REQ'D 1

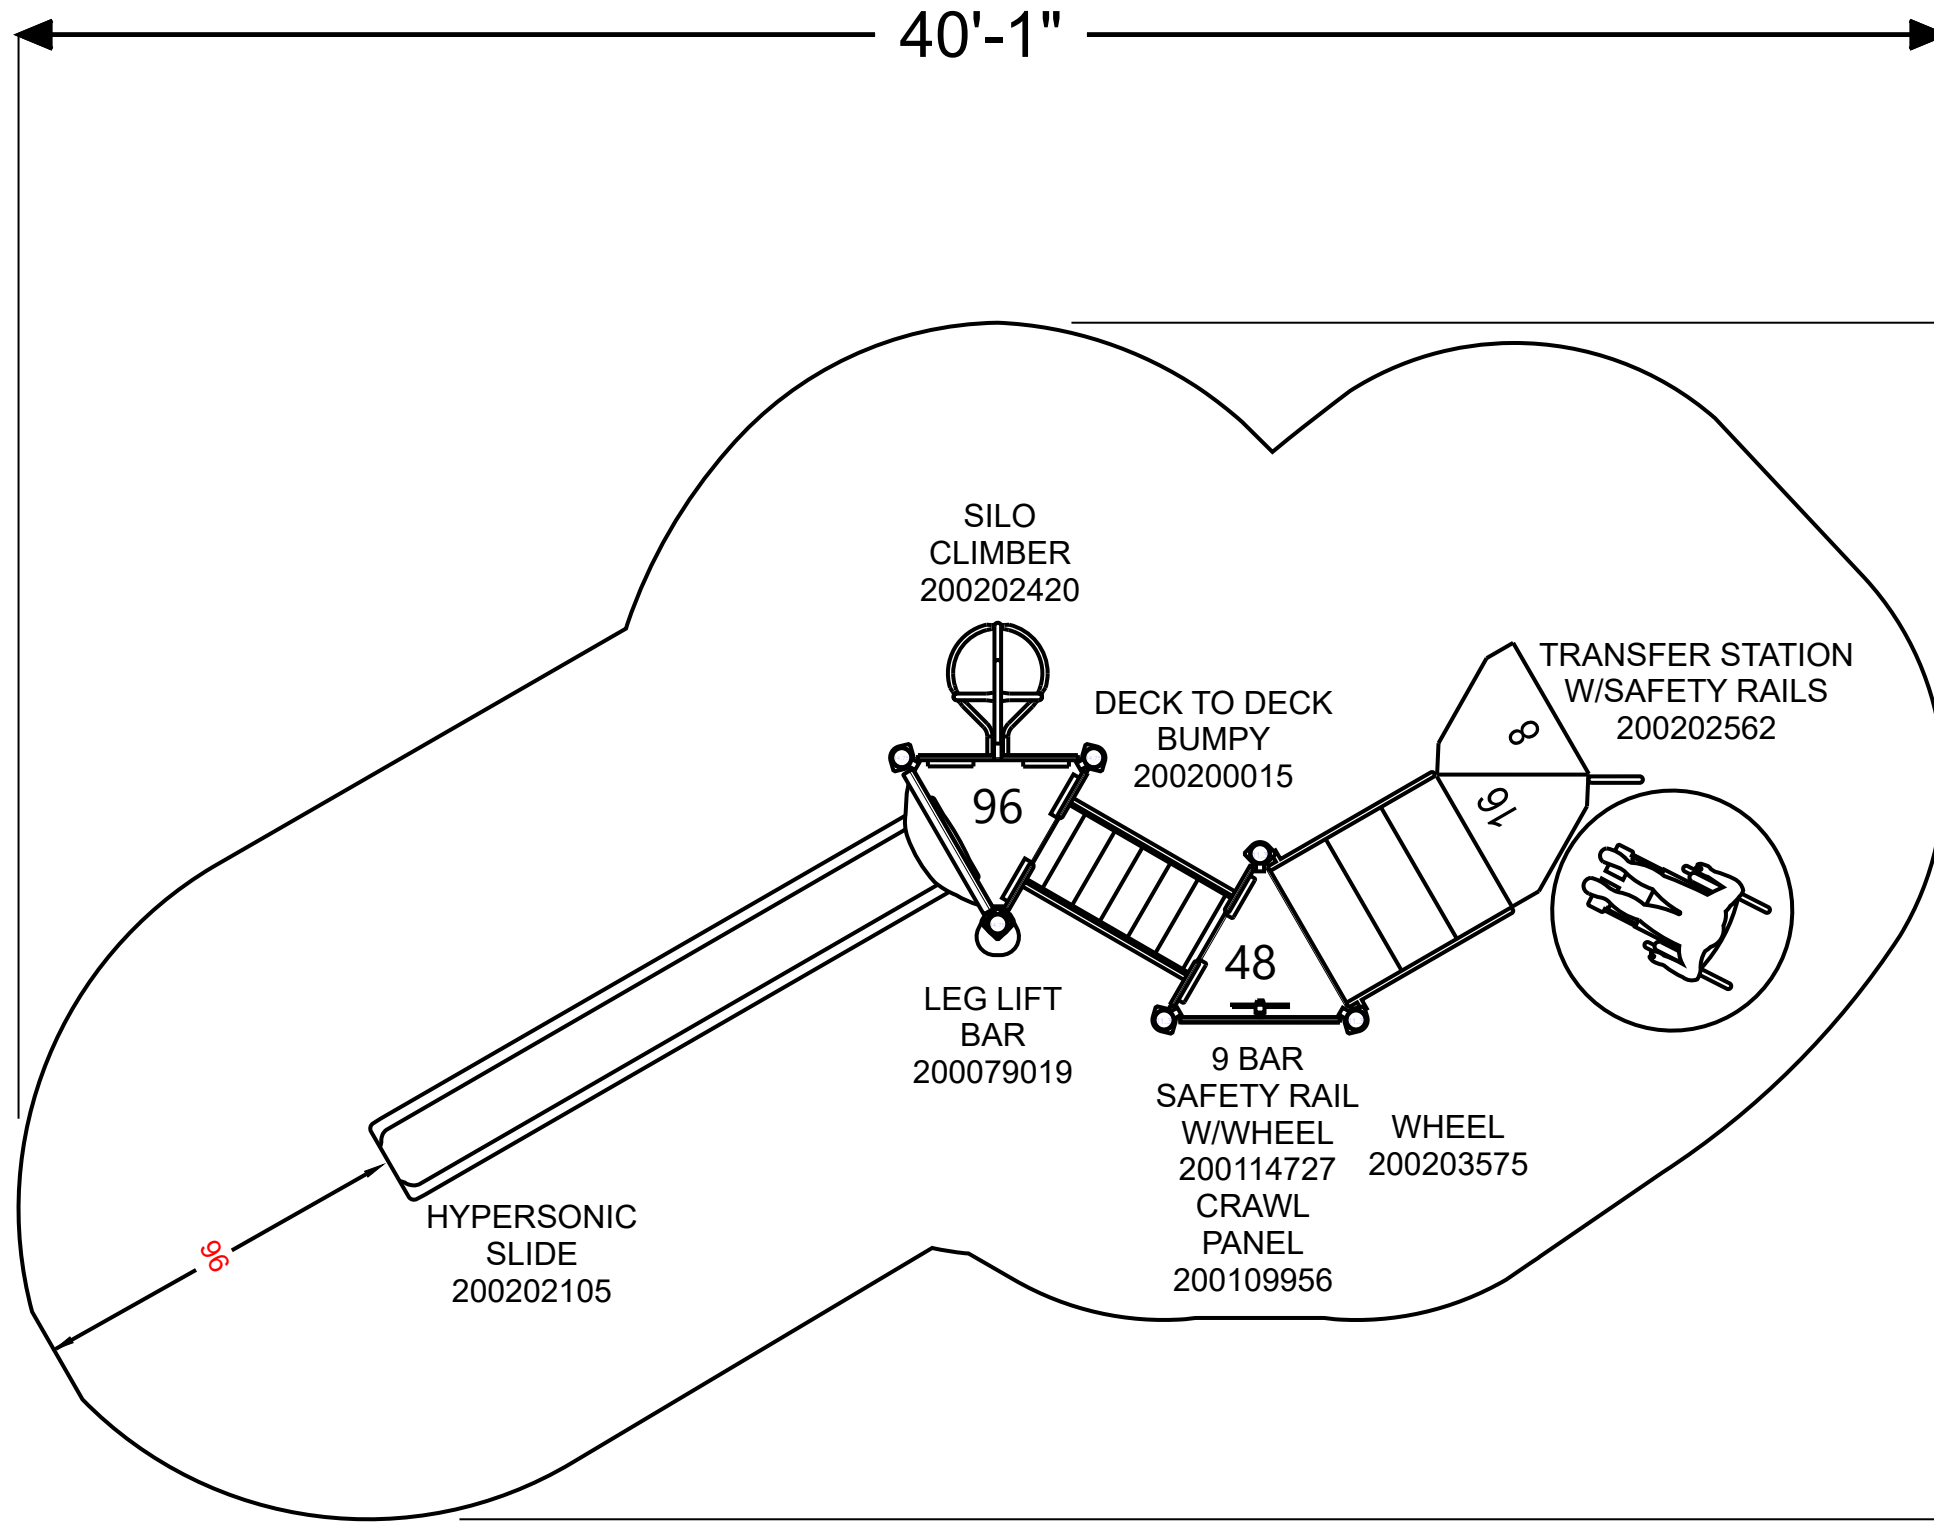

24'-11"

Project: KB20-72379 1H 2021 PROMO, MO  
 LTCPS rep: Donna Friedman  
 PPLT  
 573-915-7740

Ground Space: 28'-0" x 13'-0"  
 Protective Area: 40'-6" x 25'-0"

Drawn by: Donna Friedman  
 Date: 4/24/2020  
 DWG Name: 0000\_43945304361

LTCPS - Farmington  
 878 East Highway 60  
 Monett, Missouri 65708  
 Voice: 1-800-325-8828  
 Fax: 417-354-2273

**Playground Layout Compliance:**

- ASTM F1487 - Playground Equipment for Public Use.
- CPSC Handbook for Public Playground Safety
- This playground design meets the final Access Board Regulations.



The play components identified in this plan are IPEMA certified. The use and layout of these components conform to the requirements of ASTM F1487.

LEED points for this structure  
**1**